



Roof Plan.
1 : 50

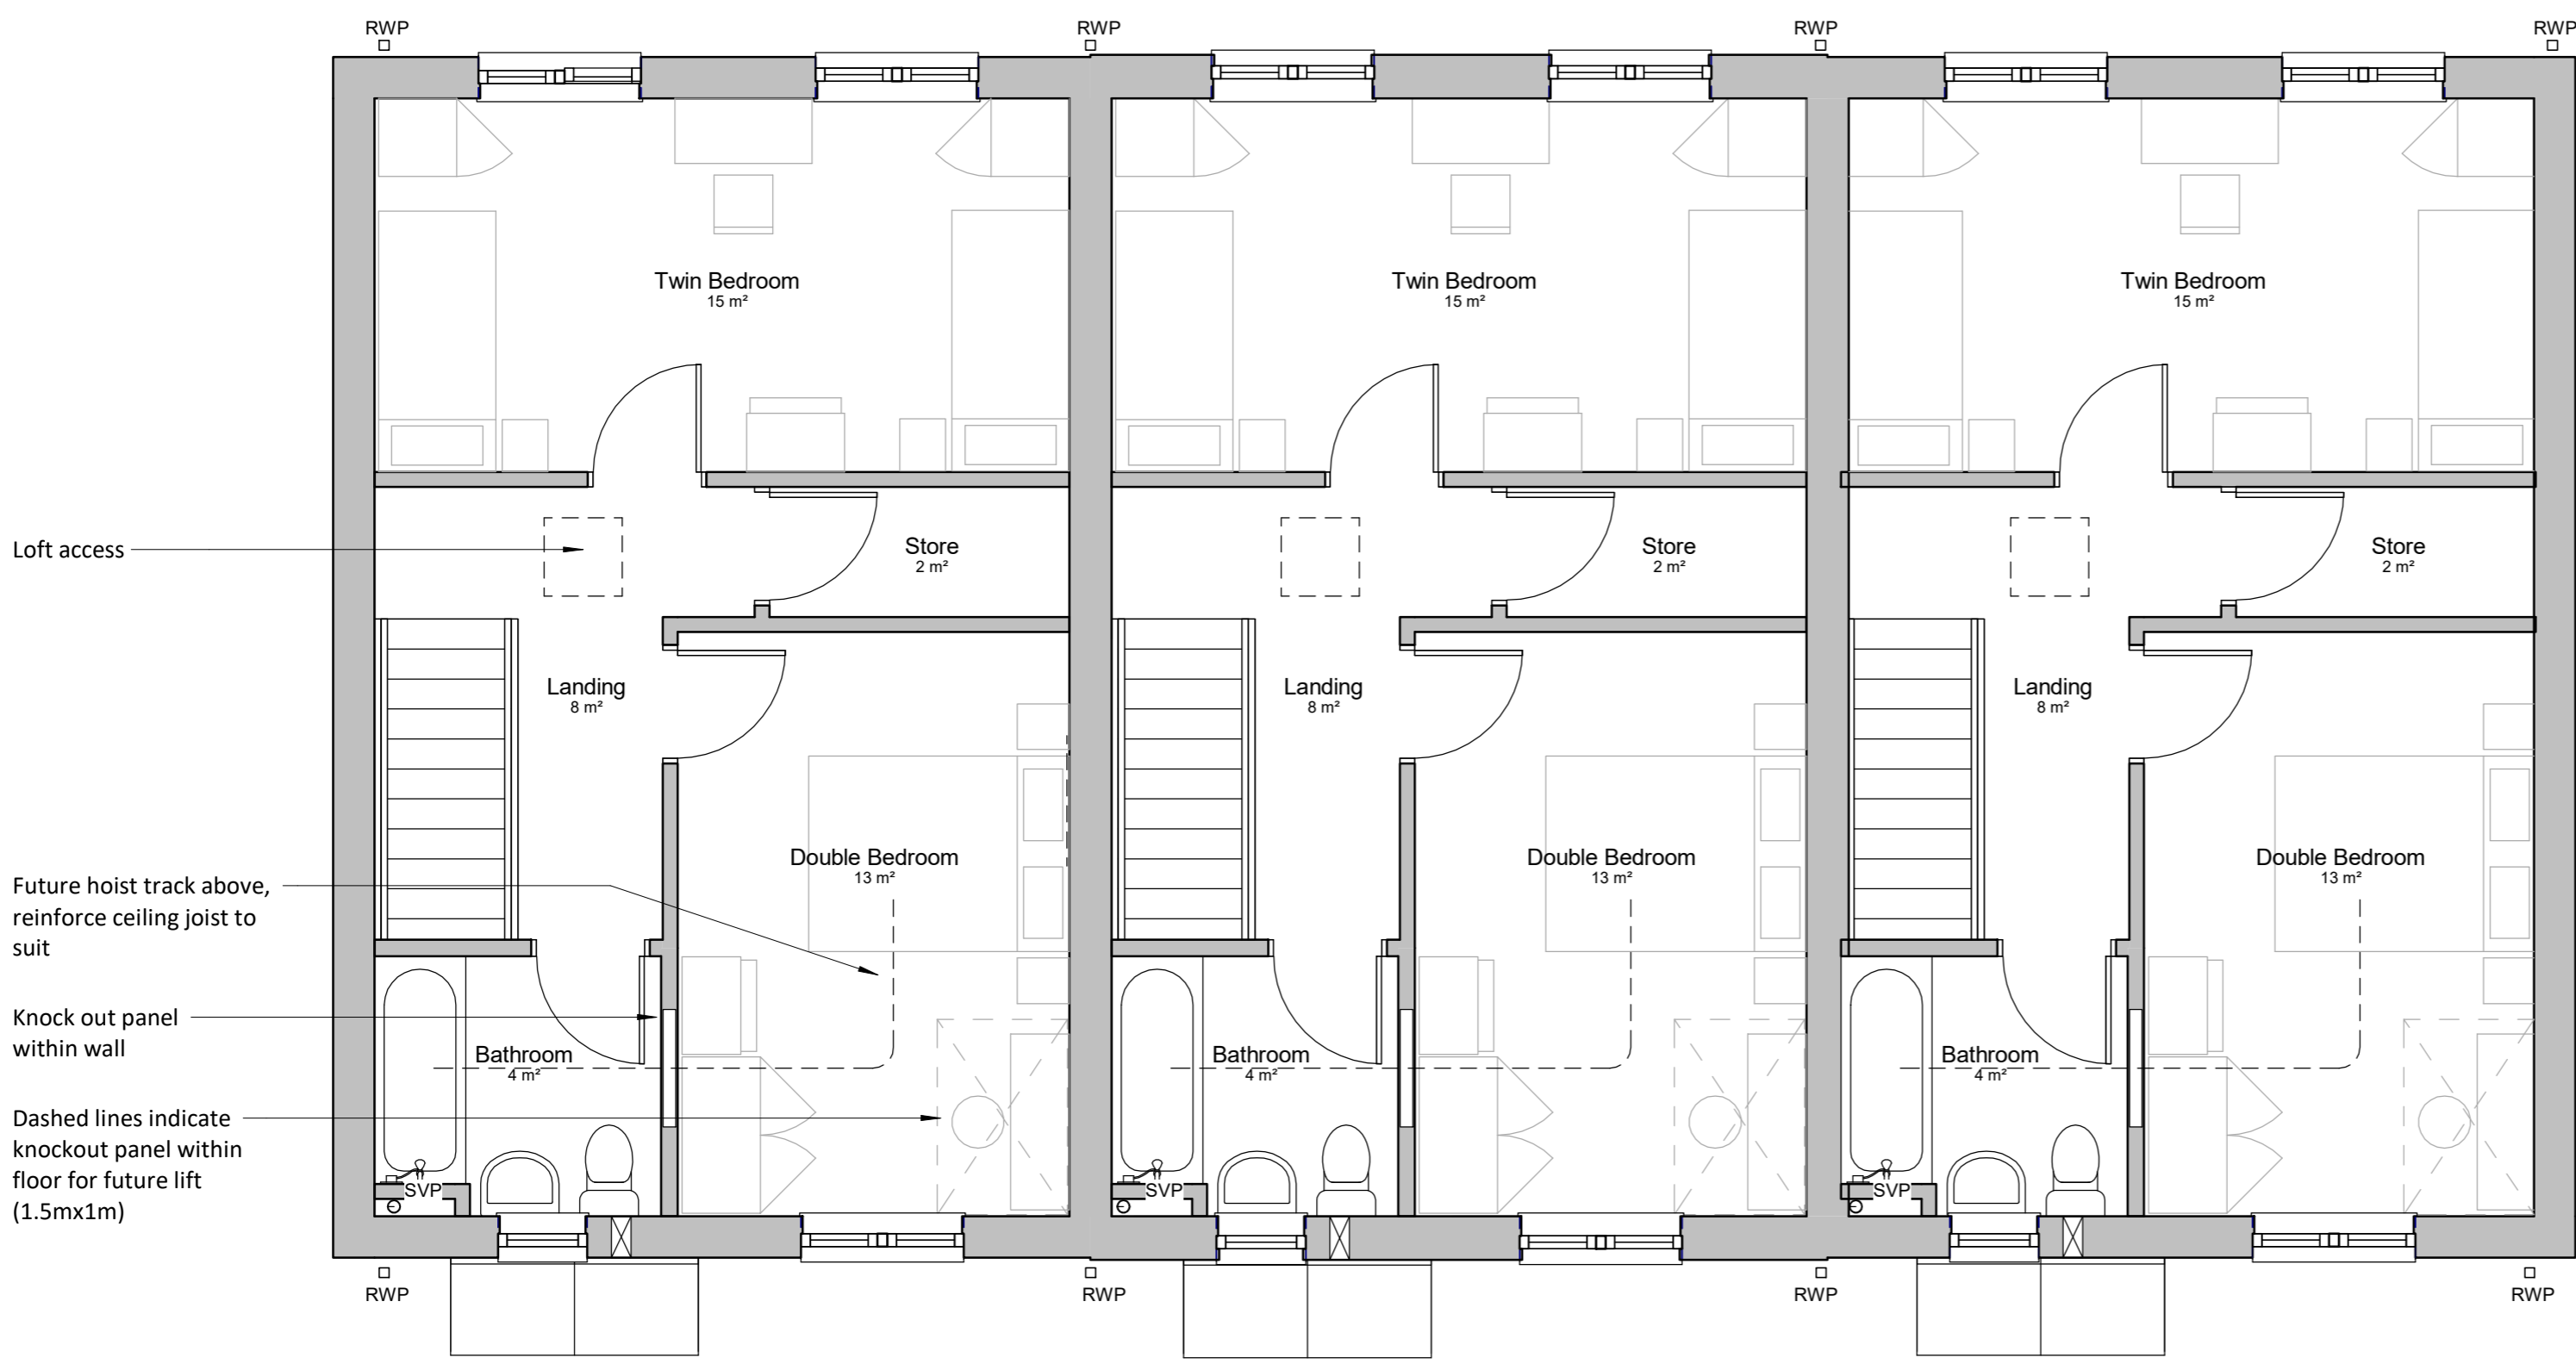

First Floor Plan
1 : 50

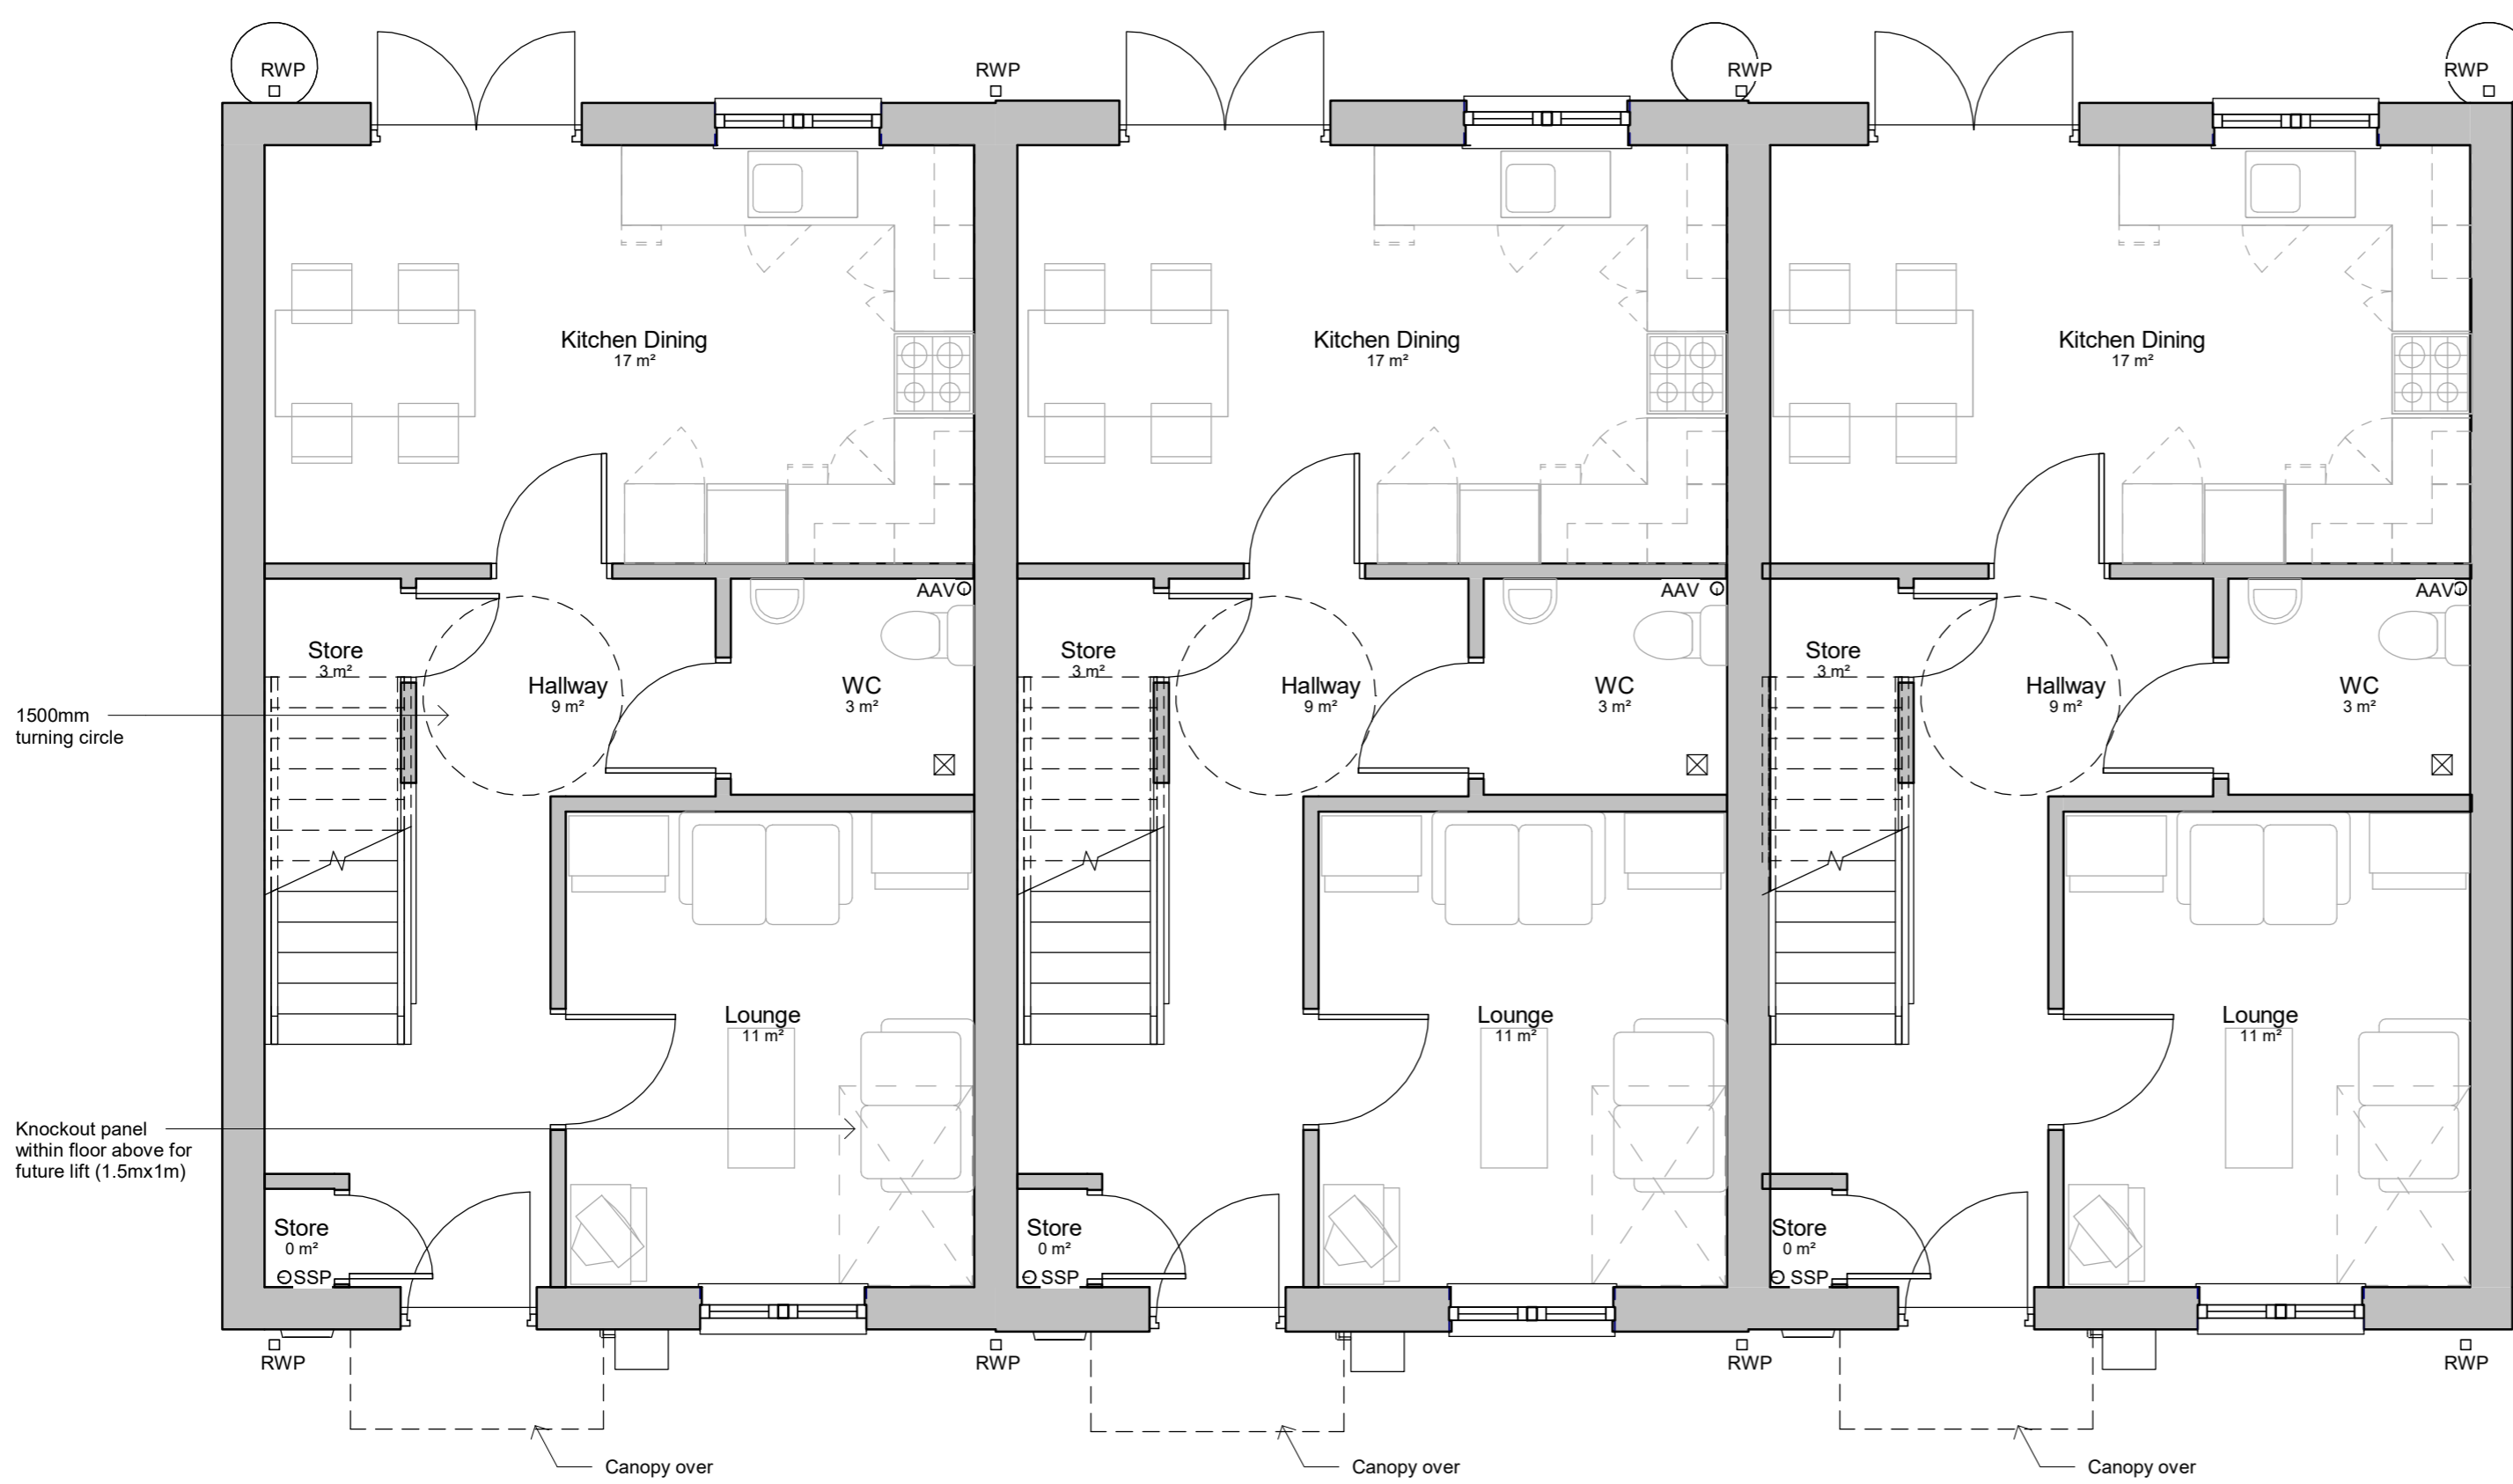

Ground Floor Plan
1 : 50

General Notes

- Contractor to verify all dimensions and check level datums on site
- All of the designs are the sole property of TACP Architects Ltd and may not be used without their written agreement
- All prints, specifications and their copyright are the property of TACP Architects Ltd
- Do not scale off drawings
- All dimensions shall be checked on site before commencement of shop drawings, manufacture and all discrepancies must be reported to TACP Architects Ltd

GIFA	
Name	Area
Ground Floor	46 m ²
First Floor	43 m ²
	89 m ²

Revisions				
Rev	Date	Description	By	Check

Consultants

Client
Wales & West Housing



Project Title
Heol Berwyn Cefn Mawr

Drawing Title
2B/4P Terrace Floor Plans

Scale: 1 : 50@A1 Date: 18/02/20 ACR Drawn By: MG Checked By: Wrexham Office

Job Number: 19030 Project/Originator/Zone/Level/Type/Role/Number Revision: HBCM-TACP-XX-ZZ-DR-A-103

TACP Architects Ltd
Pembroke House
Ellice Way, Wrexham Technology Park,
Wrexham, LL13 7YT
01978 291161

admin@tacparchitects.co.uk
www.tacparchitects.co.uk