


General Notes

1. Contractor to verify all dimensions and check level datums on site
2. All of the designs are the sole property of TACP Architects Ltd and may not be used without their written agreement
3. All prints, specifications and their copyright are the property of TACP Architects Ltd
4. Do not scale off drawings
5. All dimensions shall be checked on site before commencement of shop drawings, manufacture and all discrepancies must be reported to TACP Architects Ltd



Front Elevation
1 : 50

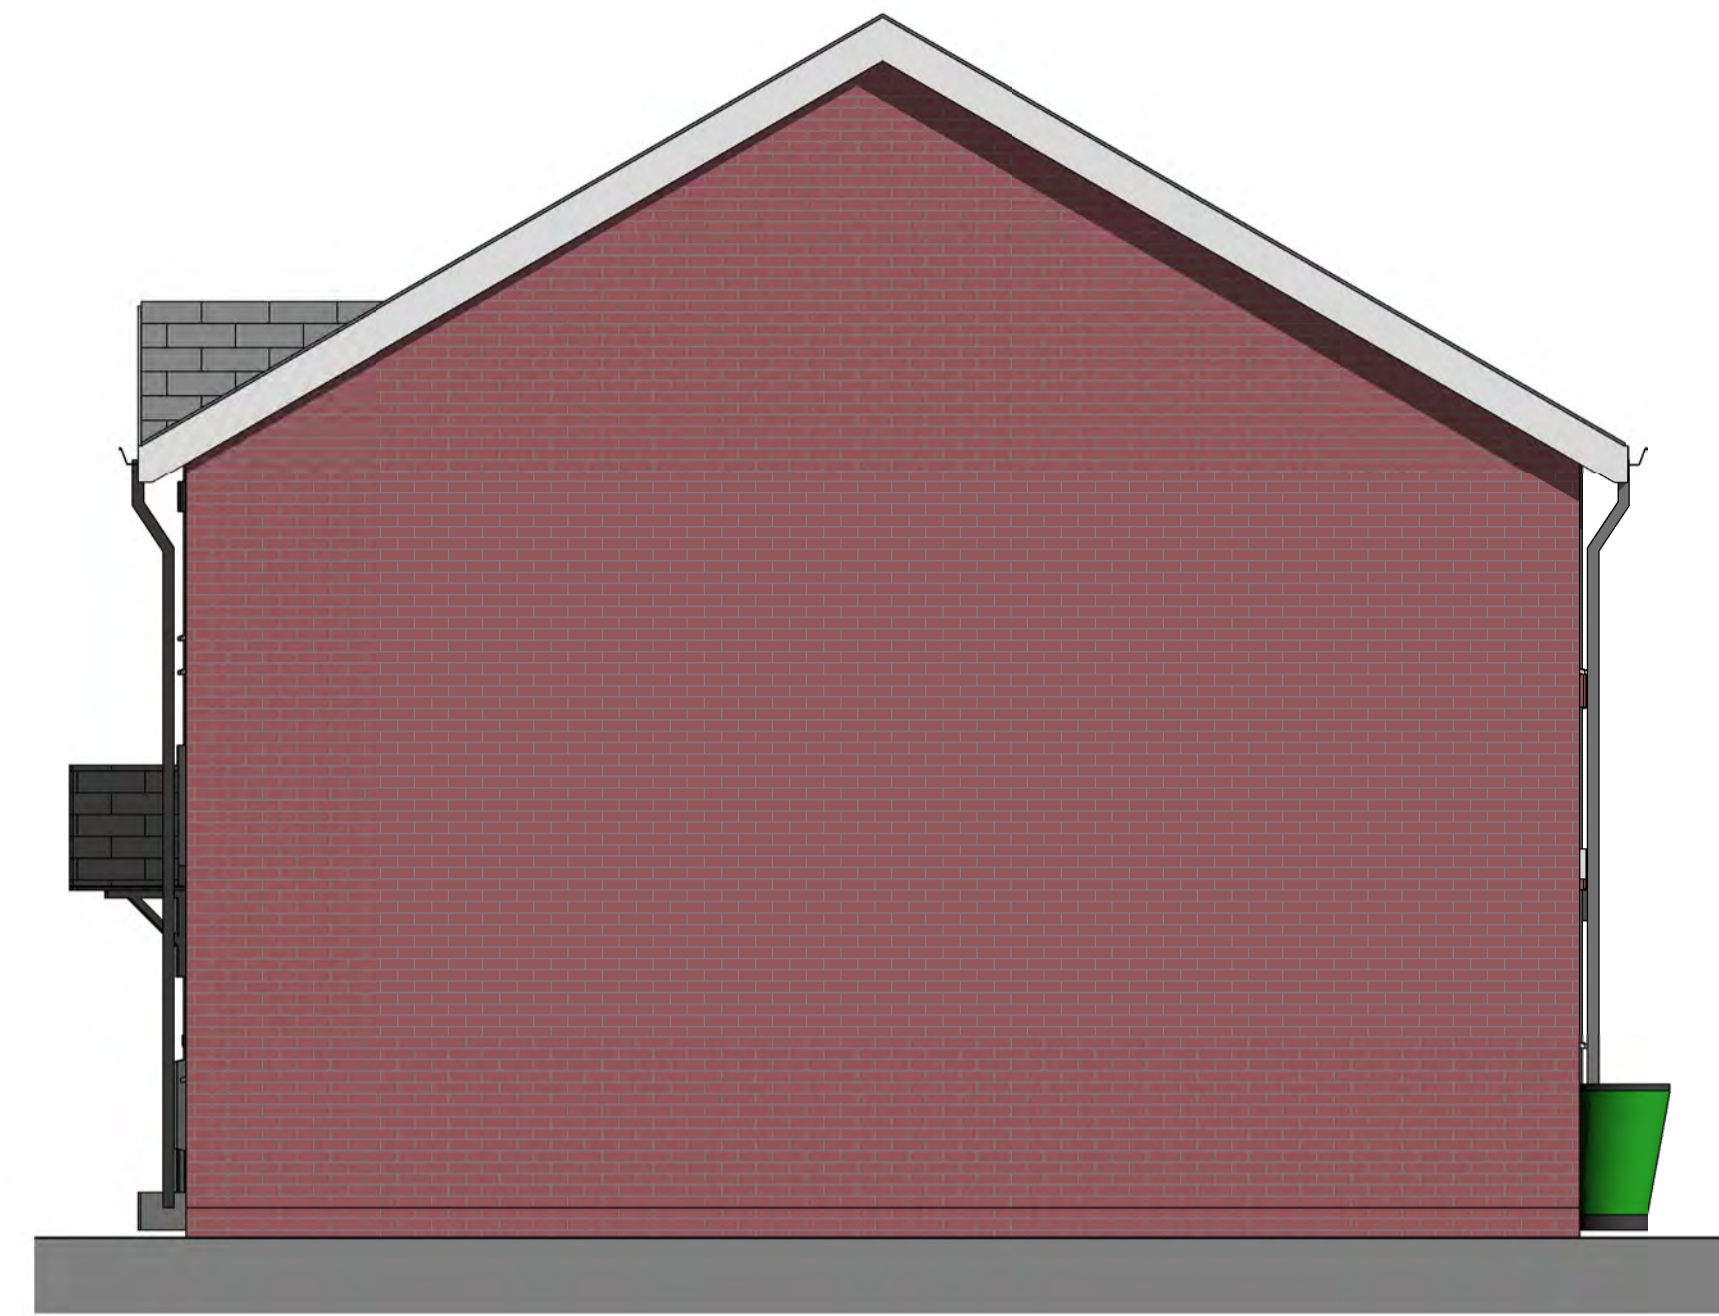

Side Elevation
1 : 50



Rear Elevation
1 : 50

Revisions

Rev	Date	Description	By	Check

Consultants

Client

Wales & West Housing



Project Title

Heol Berwyn Cefn Mawr

Drawing Title

2B/4P Terrace Elevations

Scale: 1 : 50@A1 Date: 18/02/20 Drawn By: ACR Checked By: MG Office: Wrexham

Job Number: 19030 Project/Originator/Zone/Level/Type/Role/Number: HBCM-TACP-XX-ZZ-DR-A-203 Revision:

TACP Architects Ltd
Pembroke House
Ellice Way, Wrexham Technology Park,
Wrexham, LL13 7YT
01978 291161

admin@tacparchitects.co.uk
www.tacparchitects.co.uk

