


PROPOSED 1 BED - 2 PERSON BUNGALOW

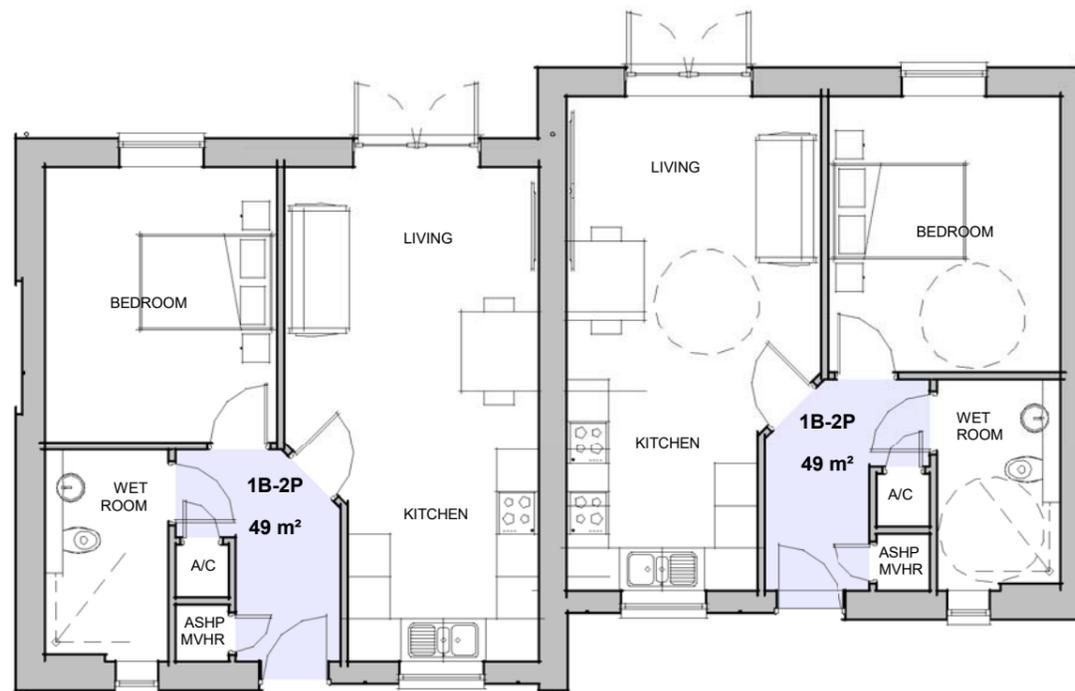

FEASIBLE KITCHEN STORAGE SCHEDULE

BASE UNITS APPROX.	VOLUME
1. 500X600X900MM	0.17M³
2. 600X600X900MM	0.20M³
3. 1200X600X900MM CORNER UNIT	0.40M³
4. 500X600X900MM DRAWER UNIT	0.12M³
5. 500X600X2250MM TALL UNIT	0.45M³

WALL UNITS	
6. 800X300X560MM	0.11M³
7. 600X300X560MM	0.08M³

OTHER ITEMS	
8. FRIDGE / FREEZER SPACE	N/A
9. STAINLESS STEEL SINK	N/A
10. APPLIANCE SPACE	N/A
11. WASHER / DRYER SPACE	N/A
12. 30L RECYCLING BIN	N/A
13. TRAY SPACE	N/A
14. 10L FOOD WASTE CADDY	N/A

PROPOSED 2 BED - 3 PERSON BUNGALOW



BASE UNITS APPROX.	VOLUME
1. 500X600X900MM	0.17M³
2. 600X600X900MM	0.20M³
3. 1200X600X900MM CORNER UNIT	0.40M³
4. 500X600X900MM DRAWER UNIT	0.12M³
5. 500X600X2250MM TALL UNIT	0.45M³

WALL UNITS	
6. 800X300X560MM	0.11M³
7. 600X300X560MM	0.08M³

OTHER ITEMS	
8. FRIDGE / FREEZER SPACE	N/A
9. STAINLESS STEEL SINK	N/A
10. APPLIANCE SPACE	N/A
11. WASHER / DRYER SPACE	N/A
12. 30L RECYCLING BIN	N/A
13. TRAY SPACE	N/A
14. 10L FOOD WASTE CADDY	N/A



Mathew Jones Architect's take no responsibility for any dimensions obtained by scaling from this drawing. If no dimension is shown the recipient must ascertain the dimension specifically from the Architect or by site measurement. Supplying this drawing in digital form is solely for convenience and no reliance may be placed on digital data. All data must be checked against a hard copy. Dimensions must be checked on site. Any discrepancies must be reported to the Architect immediately. This drawing is copyright of Mathew Jones Architects



PROJECT LORETO CONVENT, LLANDUDNO	CLIENT WALES & WEST	DRAWING NUMBER D-1420-07/23	REVISION PL04	SCALE 1:100	DATE: OCT 2024
DRAWING TITLE PRO. BUNGALOW FLOOR PLANS		DRAWN: RP			
MATTHEW JONES ARCHITECTS					
115 STATION ROAD DEGANWY CONWY LL31 9EJ		E:admin@matthewjonesarchitects.com T: 01492 583036			