






Front Elevation
1 : 50

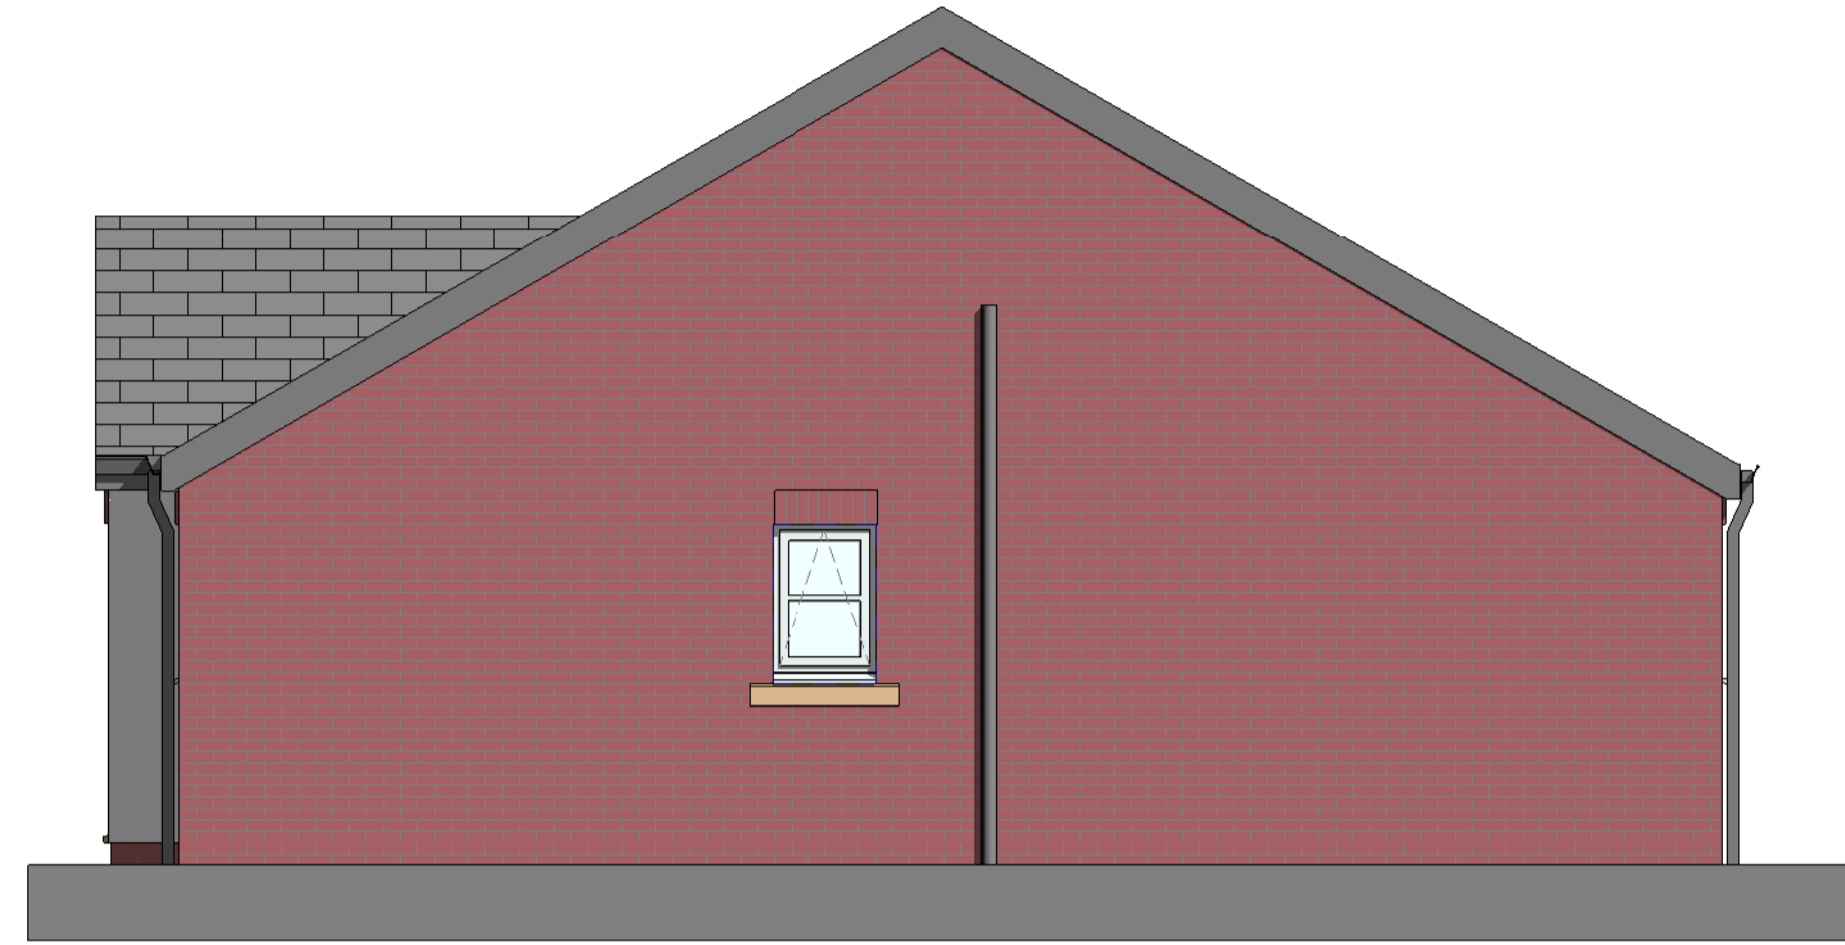

Side Elevation
1 : 50

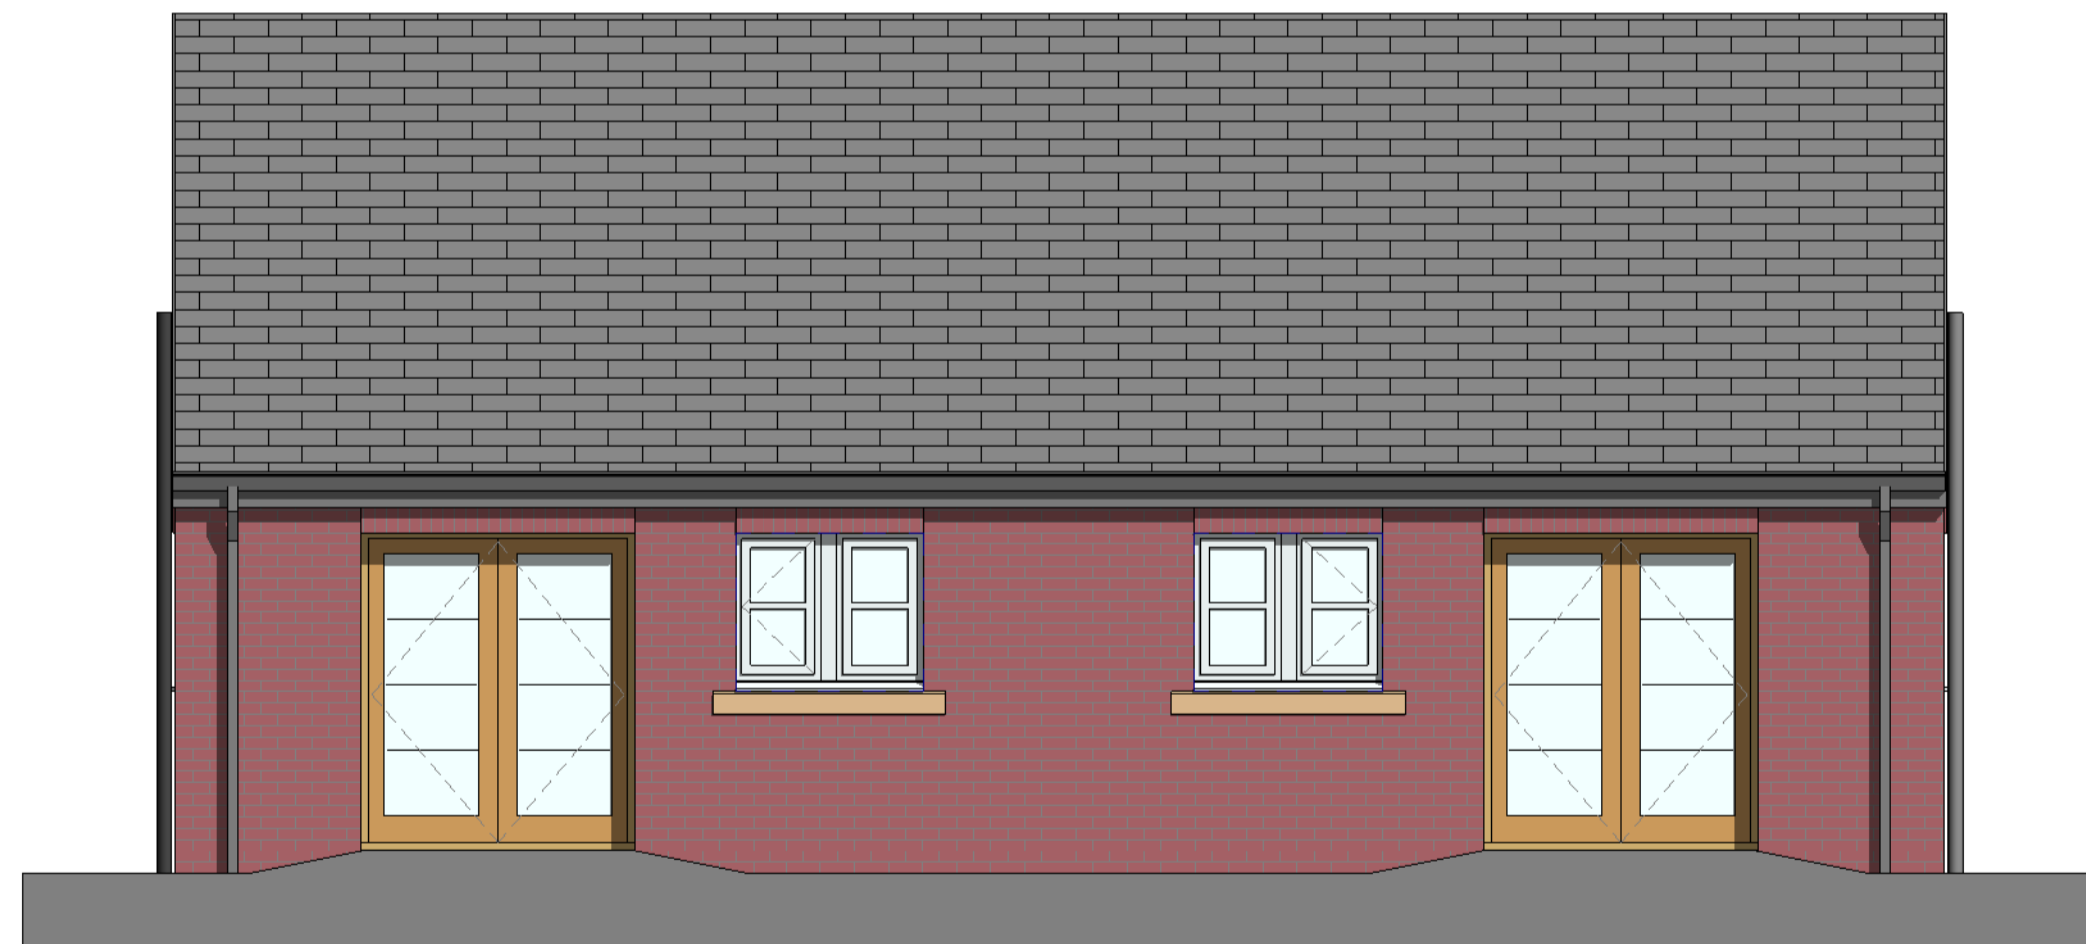

Rear Elevation
1 : 50

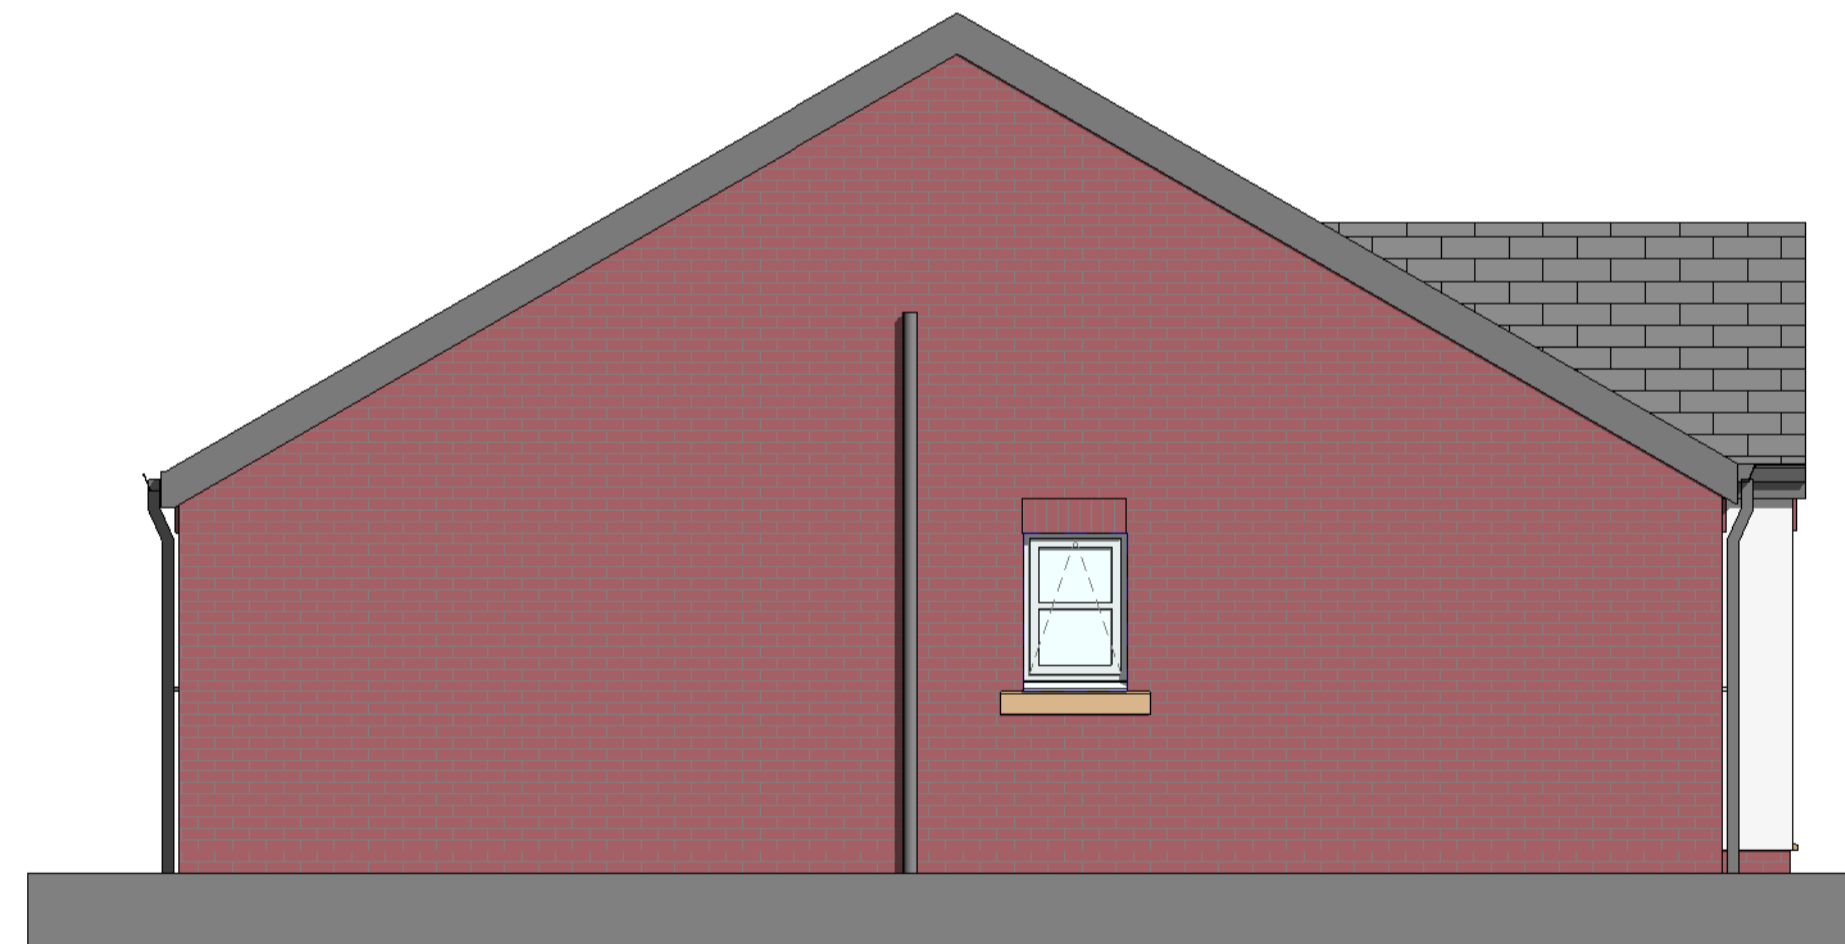


Side Elevation
1 : 50

- General Notes
1. Contractor to verify all dimensions and check level datums on site
 2. All of the designs are the sole property of TACP Architects Ltd and may not be used without their written agreement
 3. All prints, specifications and their copyright are the property of TACP Architects Ltd
 4. Do not scale off drawings
 5. All dimensions shall be checked on site before commencement of shop drawings, manufacture and all discrepancies must be reported to TACP Architects Ltd

Revisions

Rev	Date	Description	By	Check

Consultants

Client
Wales & West Housing 

Project Title
Heol Berwyn Cefn Mawr

Drawing Title
1B/2P Bungalow Elevations

Scale Date Drawn By Checked By Office
1 : 50@A1 04/03/20 ACR MG Wrexham

Job Number Project*Originator*Zone*Level*Type*Role*Number Revision
19030 HBCM-TACP-XX-ZZ-DR-A-200

TACP Architects Ltd
 Pembroke House
 Ellice Way, Wrexham Technology Park,
 Wrexham, LL13 7YT
 01978 291161

admin@tacparchitects.co.uk
 www.tacparchitects.co.uk

