





Front Elevation
1 : 50

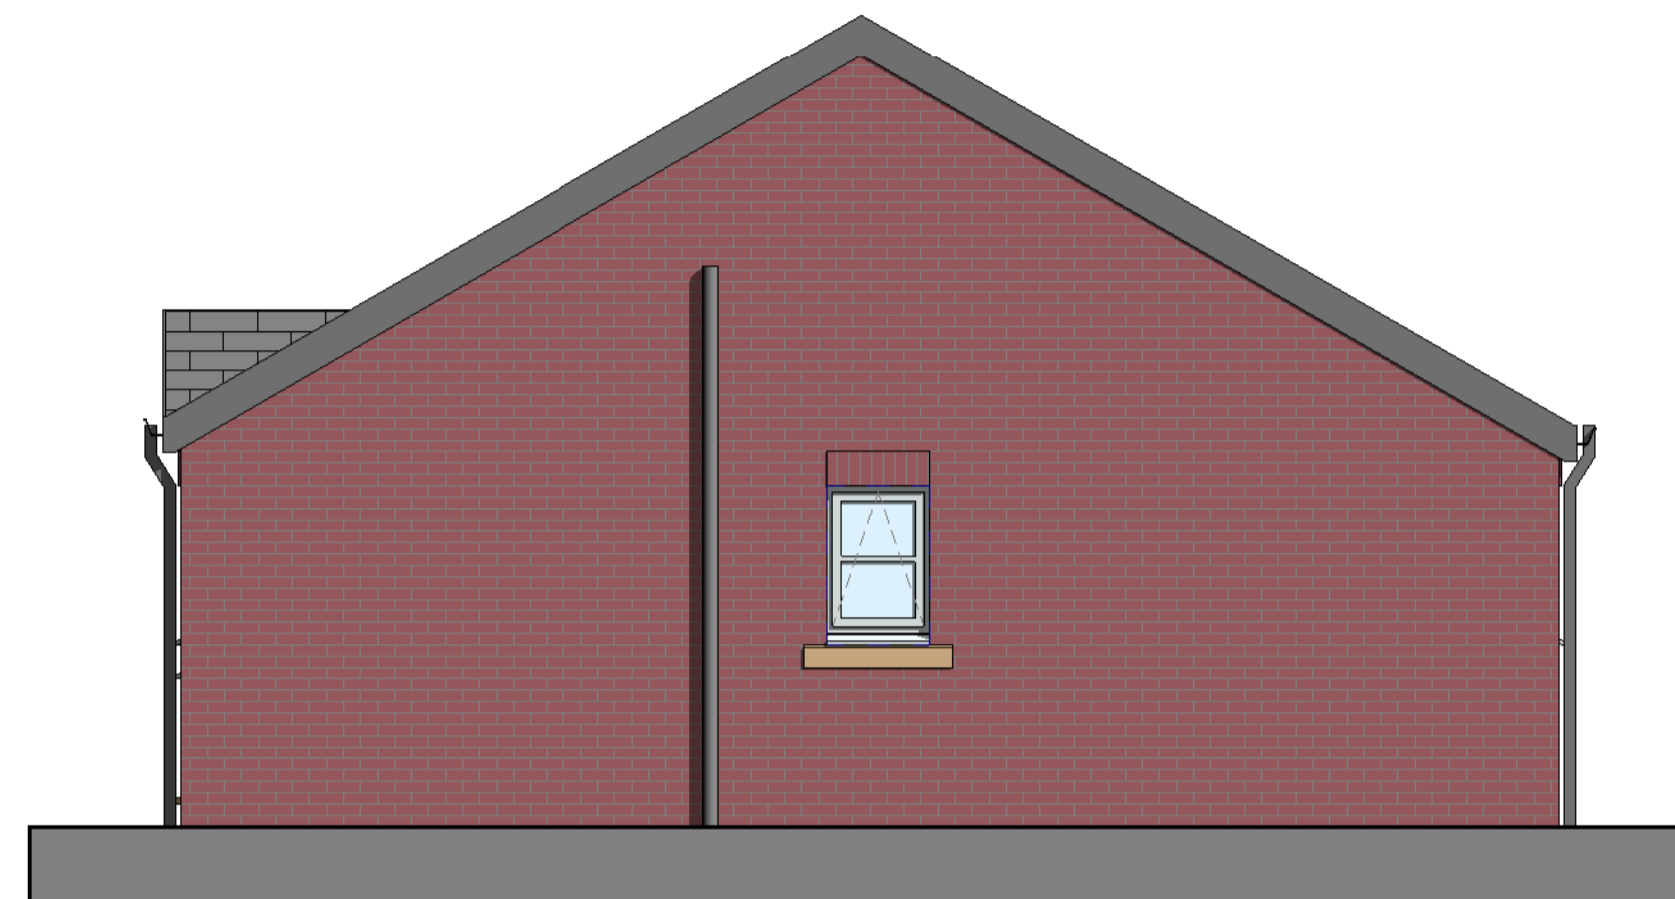

Side Elevation
1 : 50



Rear Elevation
1 : 50

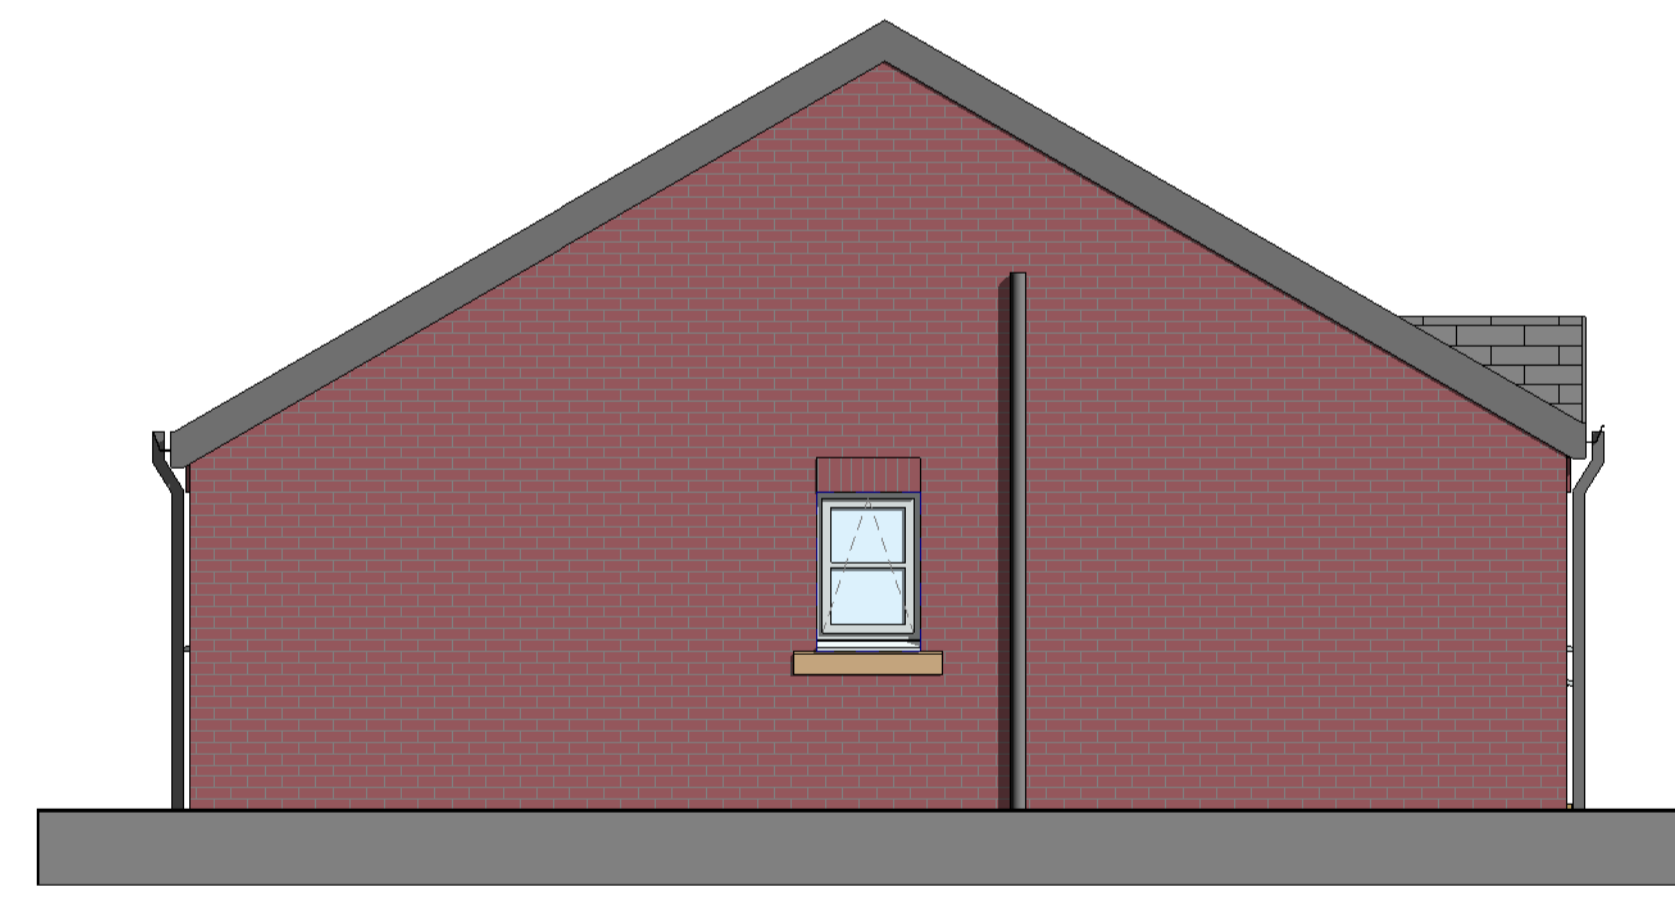

Side Elevation
1 : 50

General Notes

1. Contractor to verify all dimensions and check level datums on site
2. All of the designs are the sole property of TACP Architects Ltd and may not be used without their written agreement
3. All prints, specifications and their copyright are the property of TACP Architects Ltd
4. Do not scale off drawings
5. All dimensions shall be checked on site before commencement of shop drawings, manufacture and all discrepancies must be reported to TACP Architects Ltd

Revisions

Rev	Date	Description	By	Check

Consultants

Client

Wales & West Housing



Project Title

Heol Berwyn Cefn Mawr

Drawing Title

2B/3P Bungalow Elevations

Scale	Date	Drawn By	Checked By	Office
1 : 50@A1	20/02/20	ACR	MG	Wrexham

Job Number	Project*Originator*Zone*Level*Type*Role*Number	Revision
19030	HBCM-TACP-XX-ZZ-DR-A-201	

TACP Architects Ltd
Pembroke House
Ellice Way, Wrexham Technology Park,
Wrexham, LL13 7YT
01978 291161

admin@tacparchitects.co.uk
www.tacparchitects.co.uk

