




Section 01
1 : 100

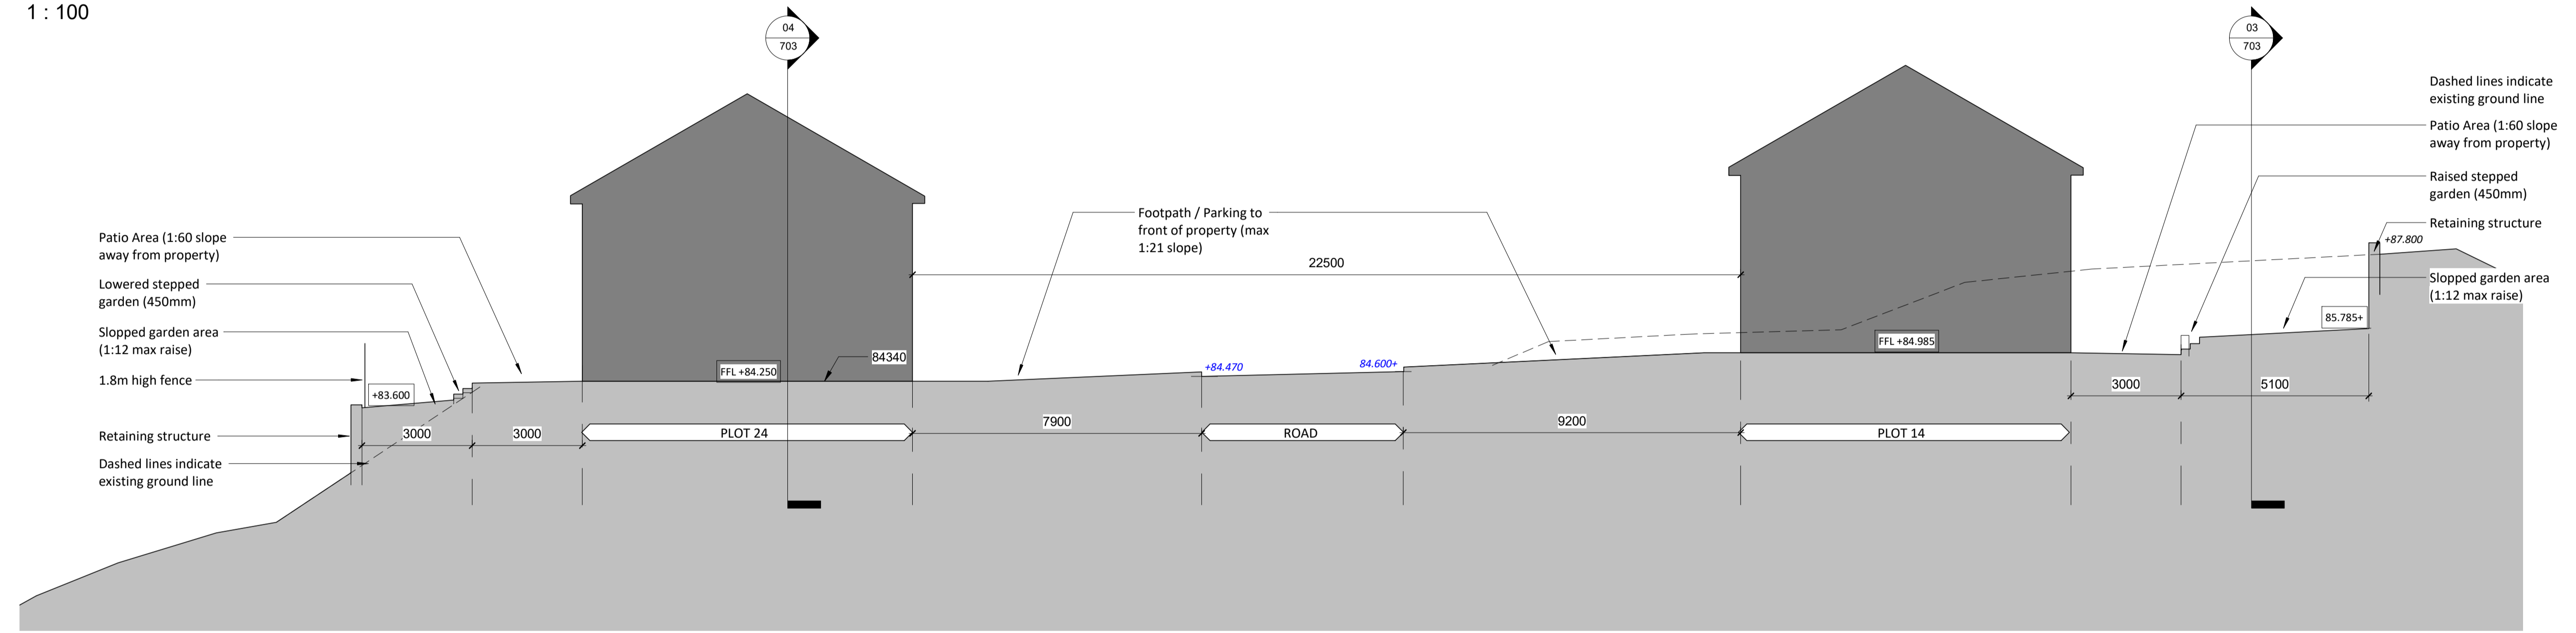

Section 02
1 : 100

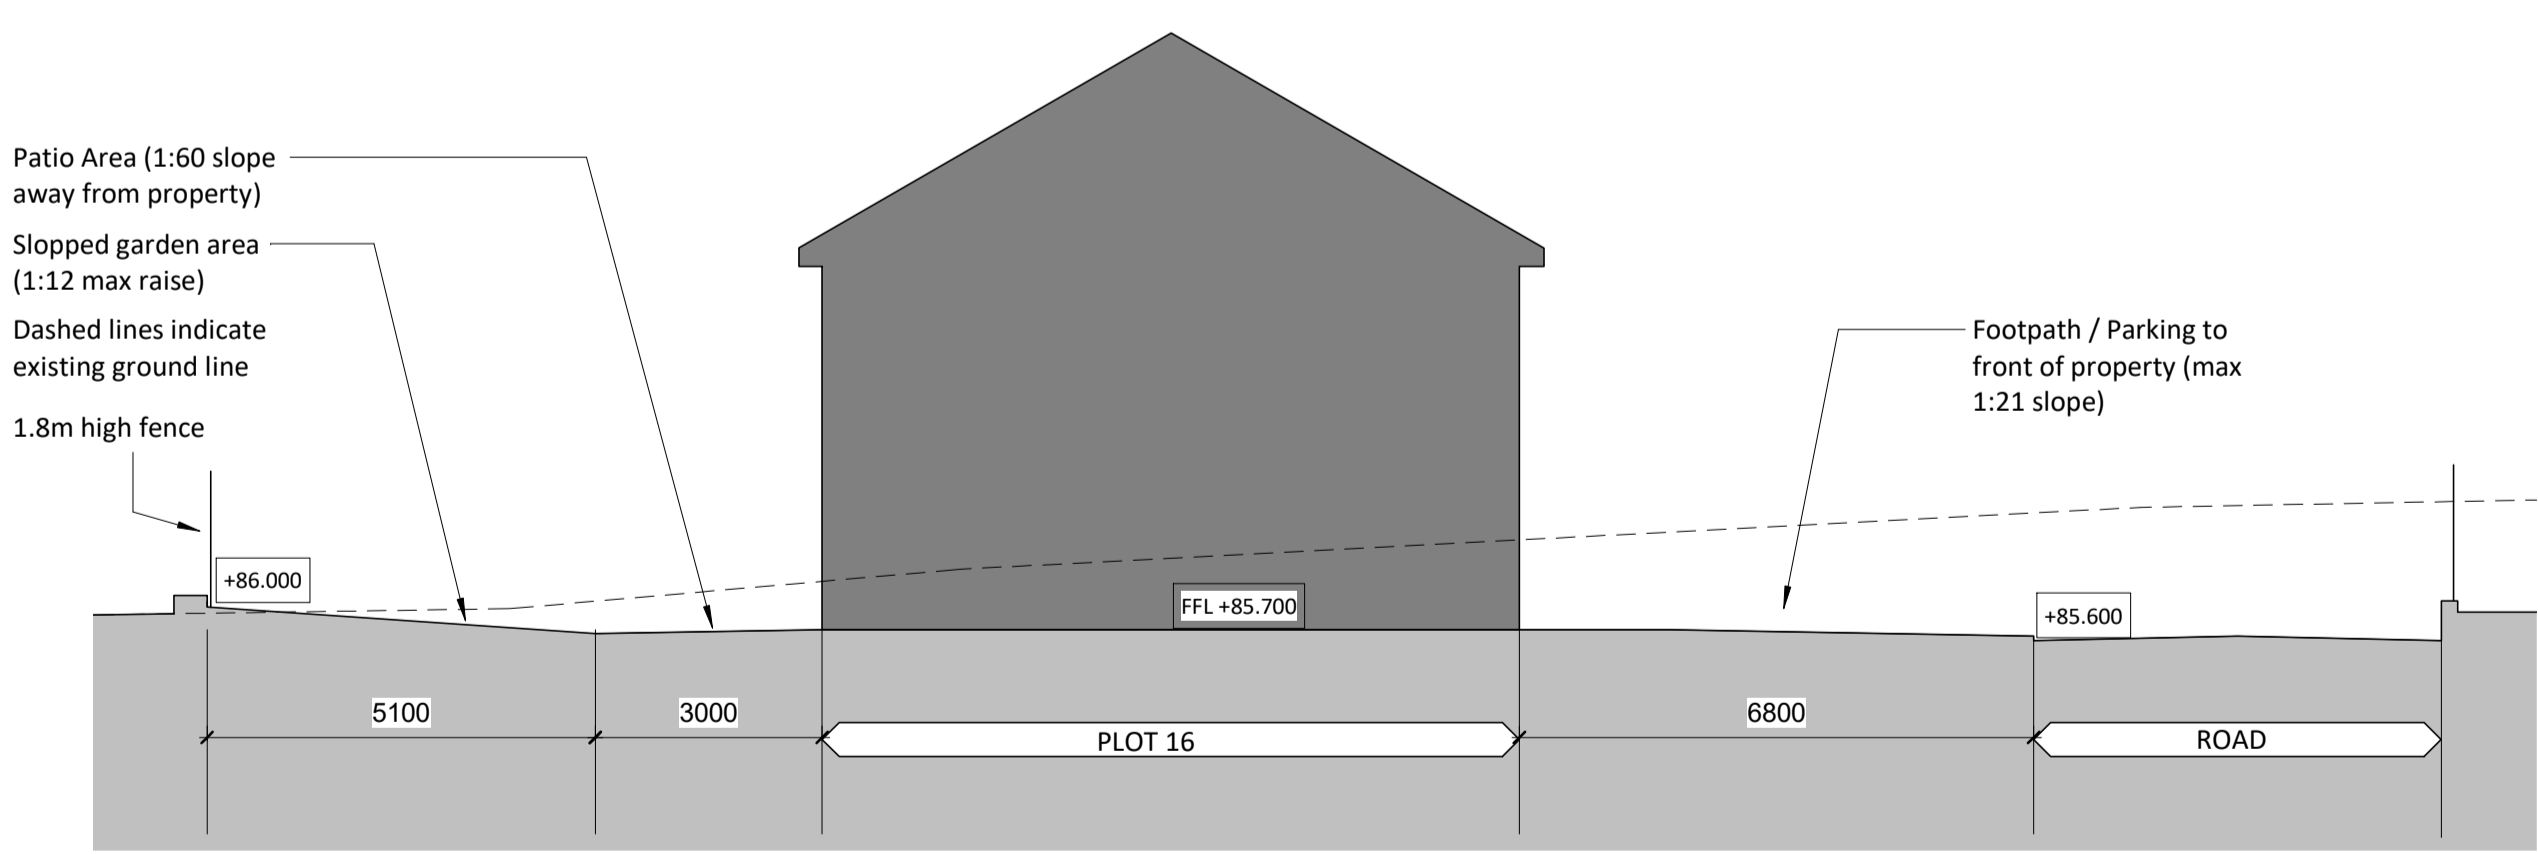

Section 03
1 : 100

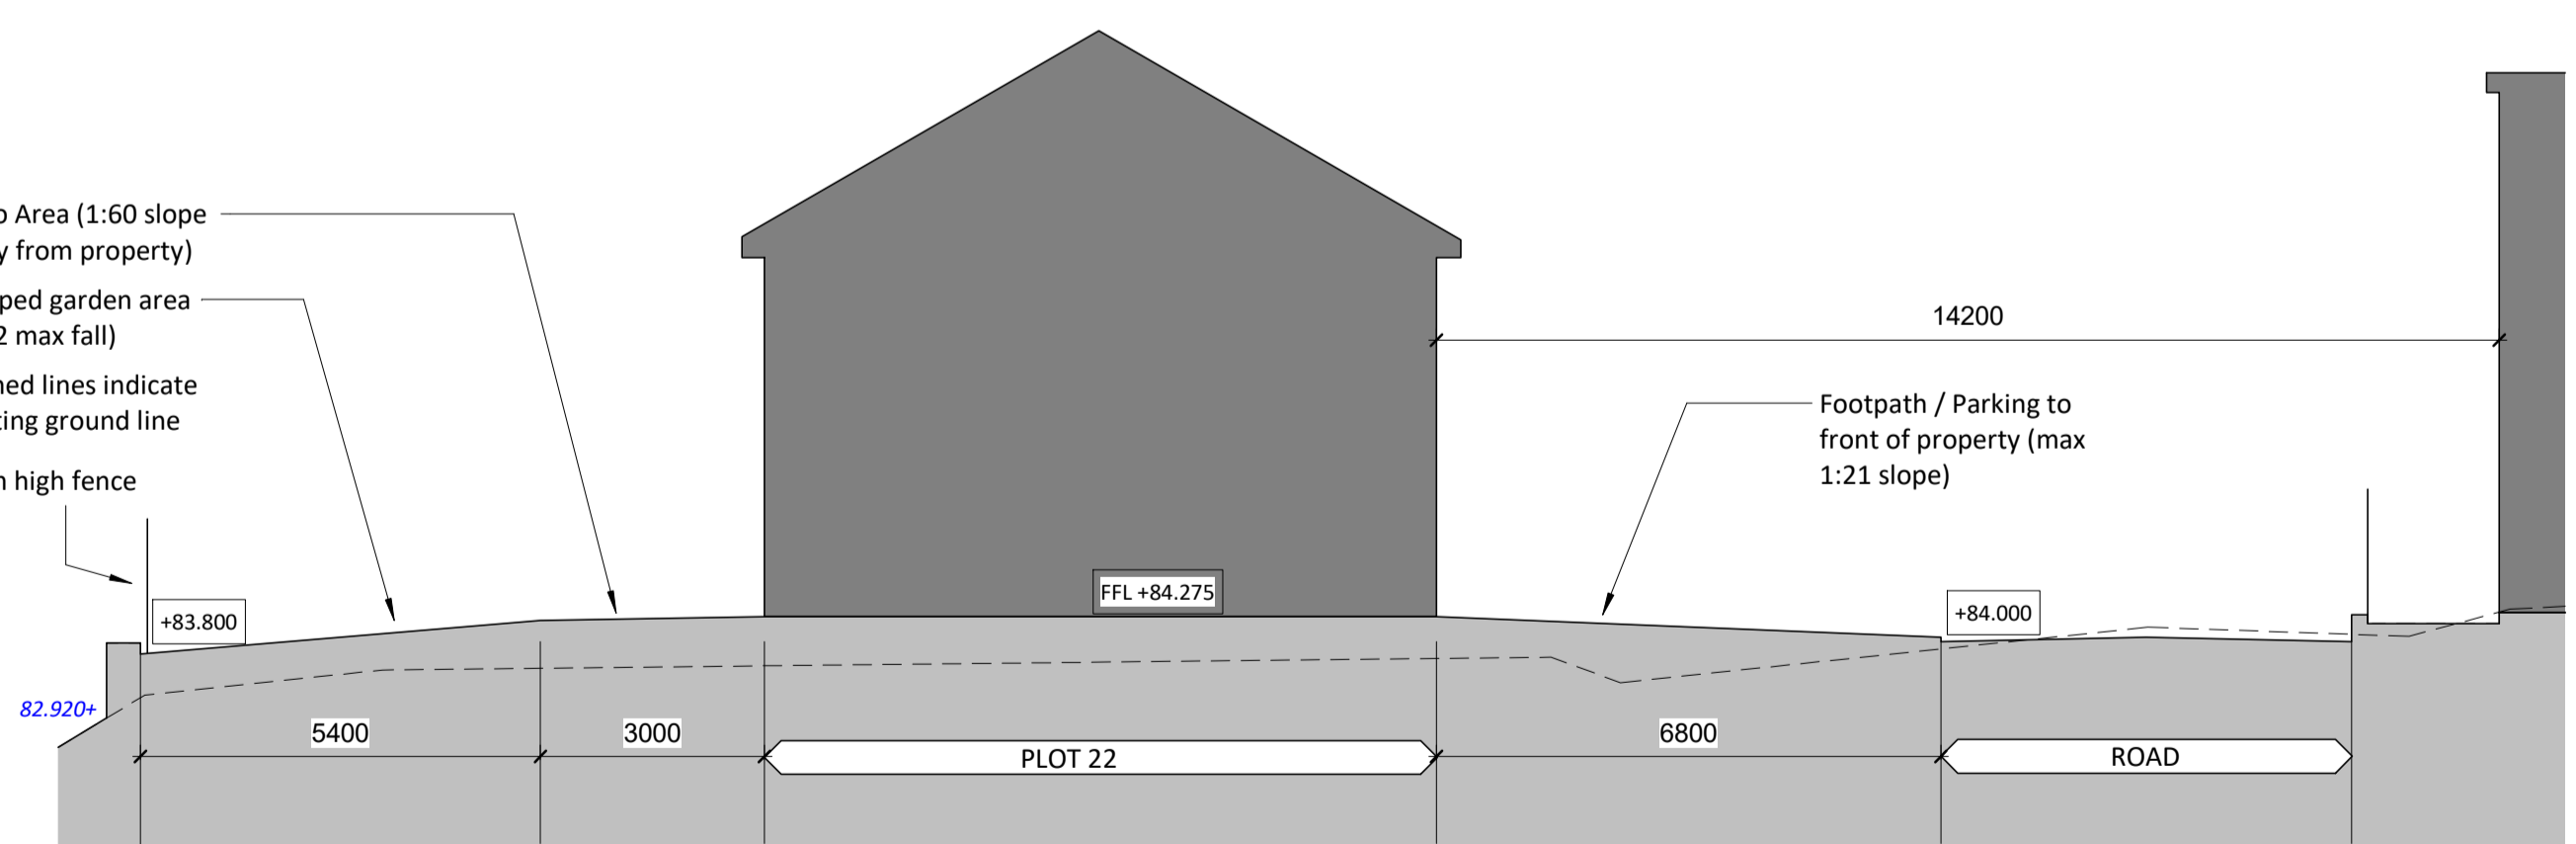

Section 04
1 : 100

General Notes

1. Contractor to verify all dimensions and check level datums on site
2. All of the designs are the sole property of TACP Architects Ltd and may not be used without their written agreement
3. All prints, specifications and their copyright are the property of TACP Architects Ltd
4. Do not scale off drawings
5. All dimensions shall be checked on site before commencement of shop drawings, manufacture and all discrepancies must be reported to TACP Architects Ltd

NOTE:

Refer to drawing HBCM-TACP-PS-00-DR-A-701 for locations of site sections

Revisions

Rev	Date	Description	By	Check
A	11/08/20	Sections revised to suit plan alterations introducing stepped gardens and additional sections, notes and levels added	KA	

Consultants

Client

Wales & West Housing

Project Title

Heol Berwyn Cefn Mawr

Drawing Title

Site Section

Scale	Date	Drawn By	Checked By	Office
1 : 100@A1	21/05/20	KA	MG	Wrexham
Job Number	Project*Originator*Zone*Level*Type*Role*Number	Revision		
19030	HBCM-TACP-PS-ZZ-DR-A-703	A		

TACP Architects Ltd
Pembroke House
Ellice Way, Wrexham Technology Park,
Wrexham, LL13 7YT
01978 291161

admin@tacparchitects.co.uk
www.tacparchitects.co.uk

Architecture • Interior Design • Healthcare Planning • Conservation • Masterplanning • Sustainable Design

