


scan the gr code with your mobile phone camera for an illustrative





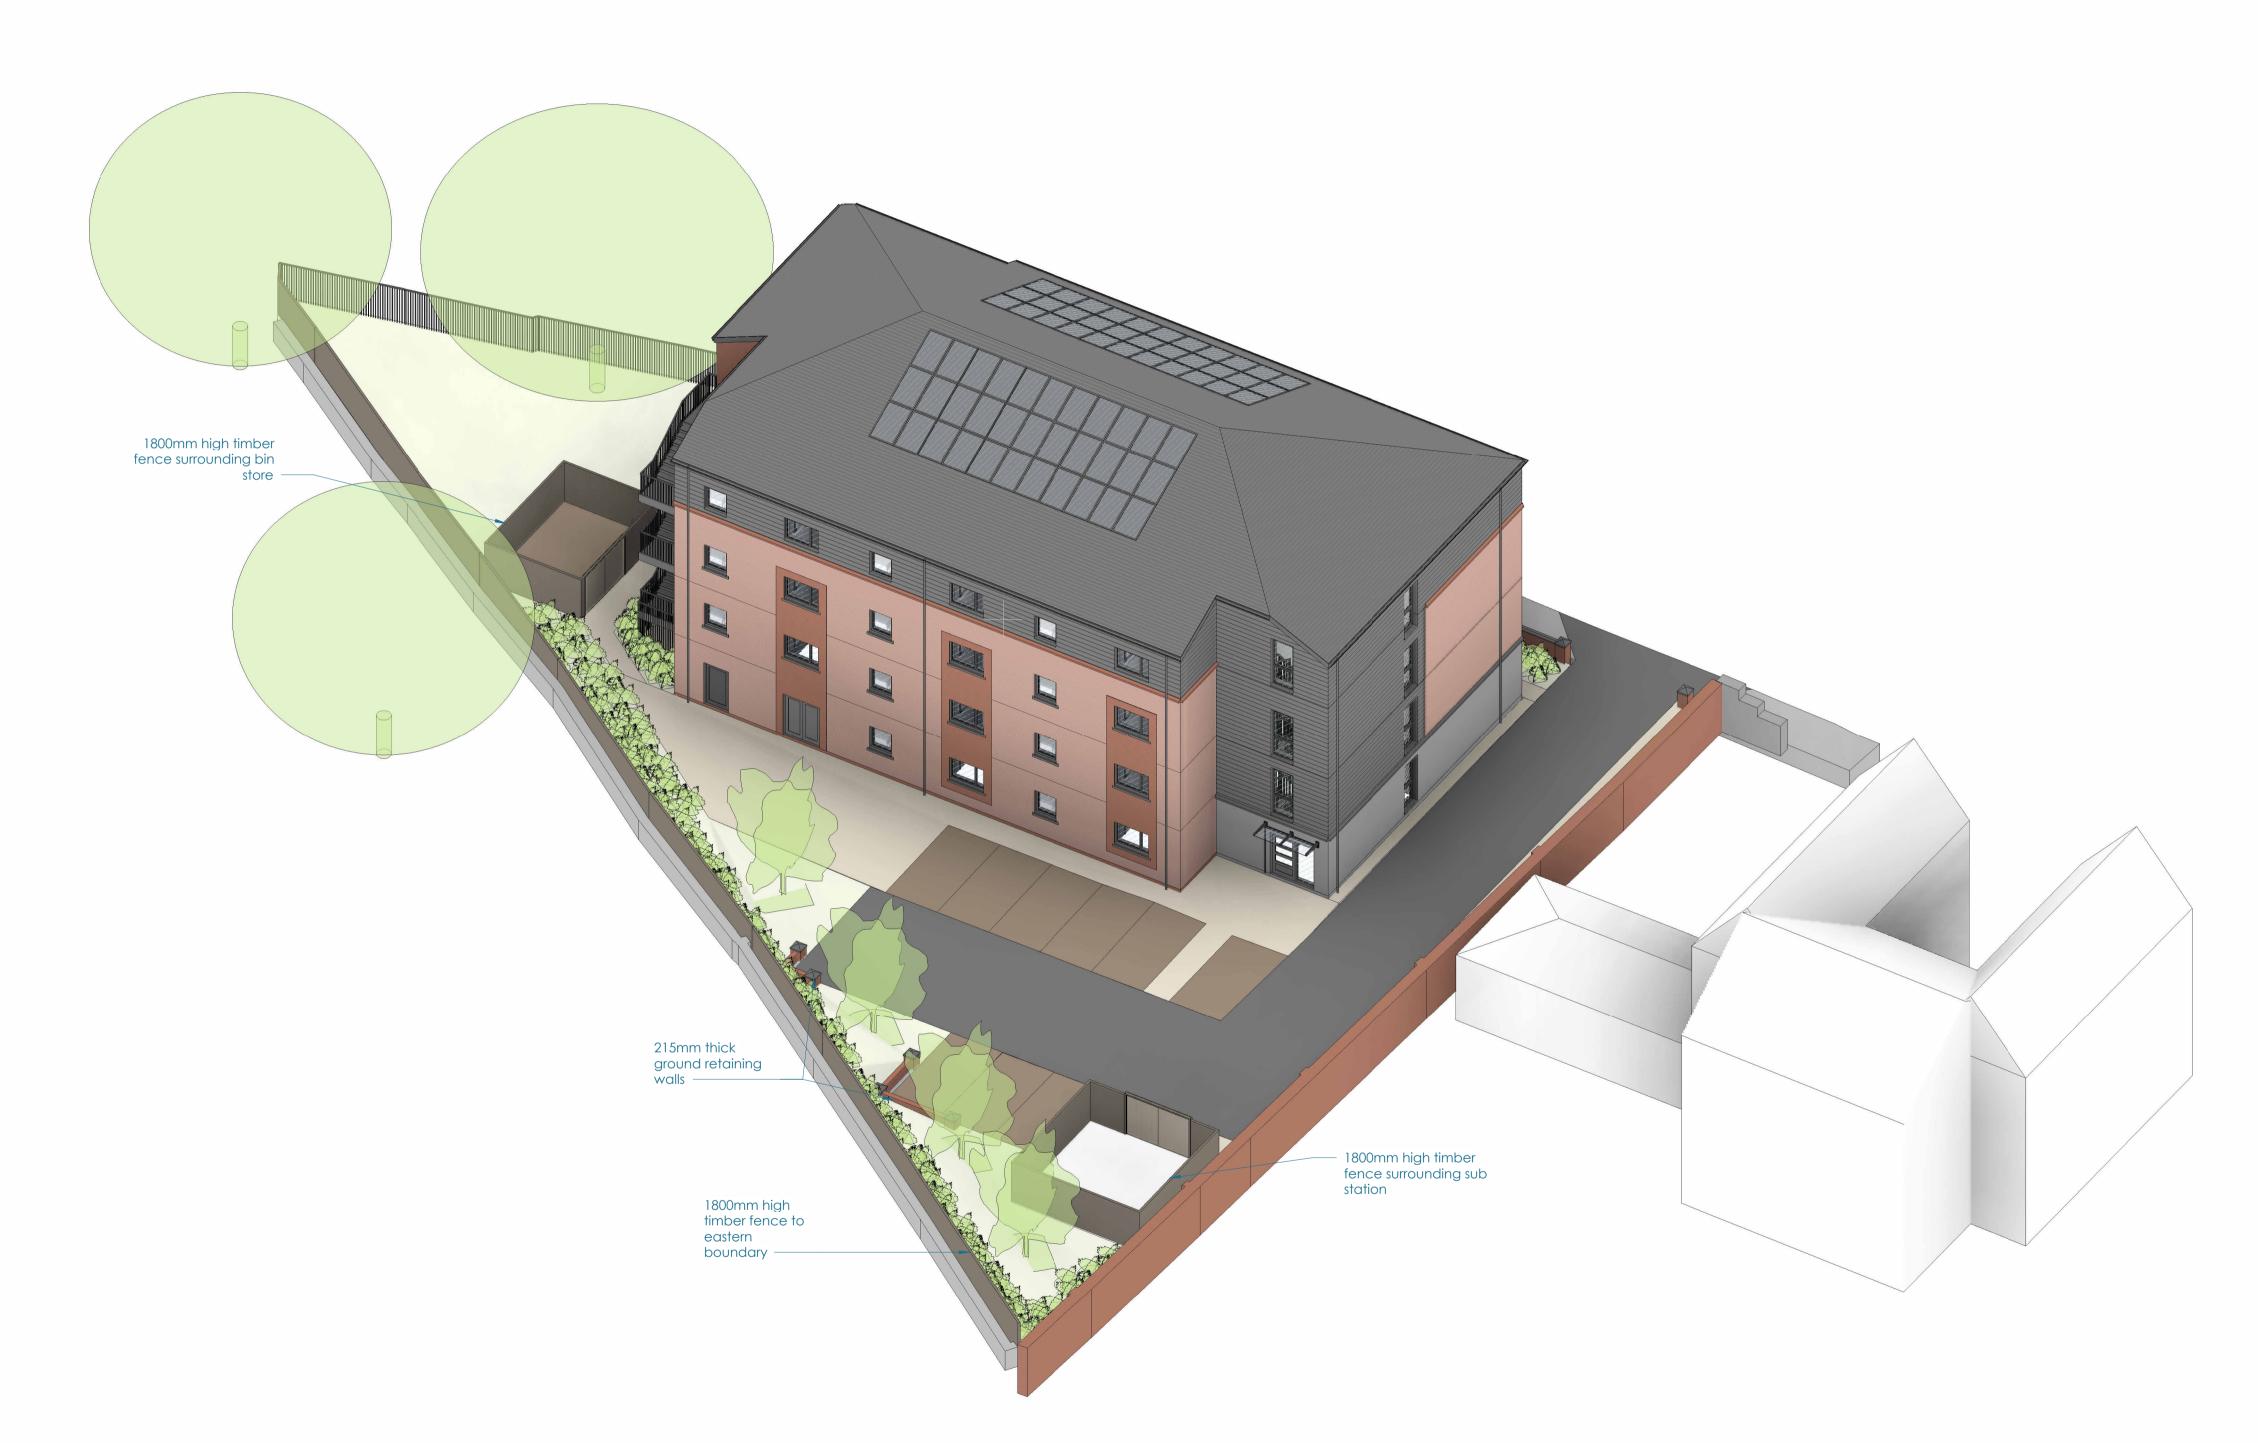

1 NORTH EAST AXO



	ruction oval ssion				
for	const appr discu	F	boundary wall, fence and railing shown	2025.06.07	AJR
		Е	car park retaining walls and timber fencing shown. 2 meter high fence and gate around escape stair	2025.06.01	AJR
	وَ وَ وَ	D	shared for approval	2025.05.30	AJR
		С	revised and issued for comment/ review	2025.04.14	AJR
		В	revised following client meeting	2025.01.29	AJR
		Α	issued for discussion	2025.01.27	AJR
	drawing status	Revision	Description	Date of Revision	Issued b
	drawing status				