


scan the qr code with your mobile phone camera for an illustrative video of the site panorama

10mm 50 100 200

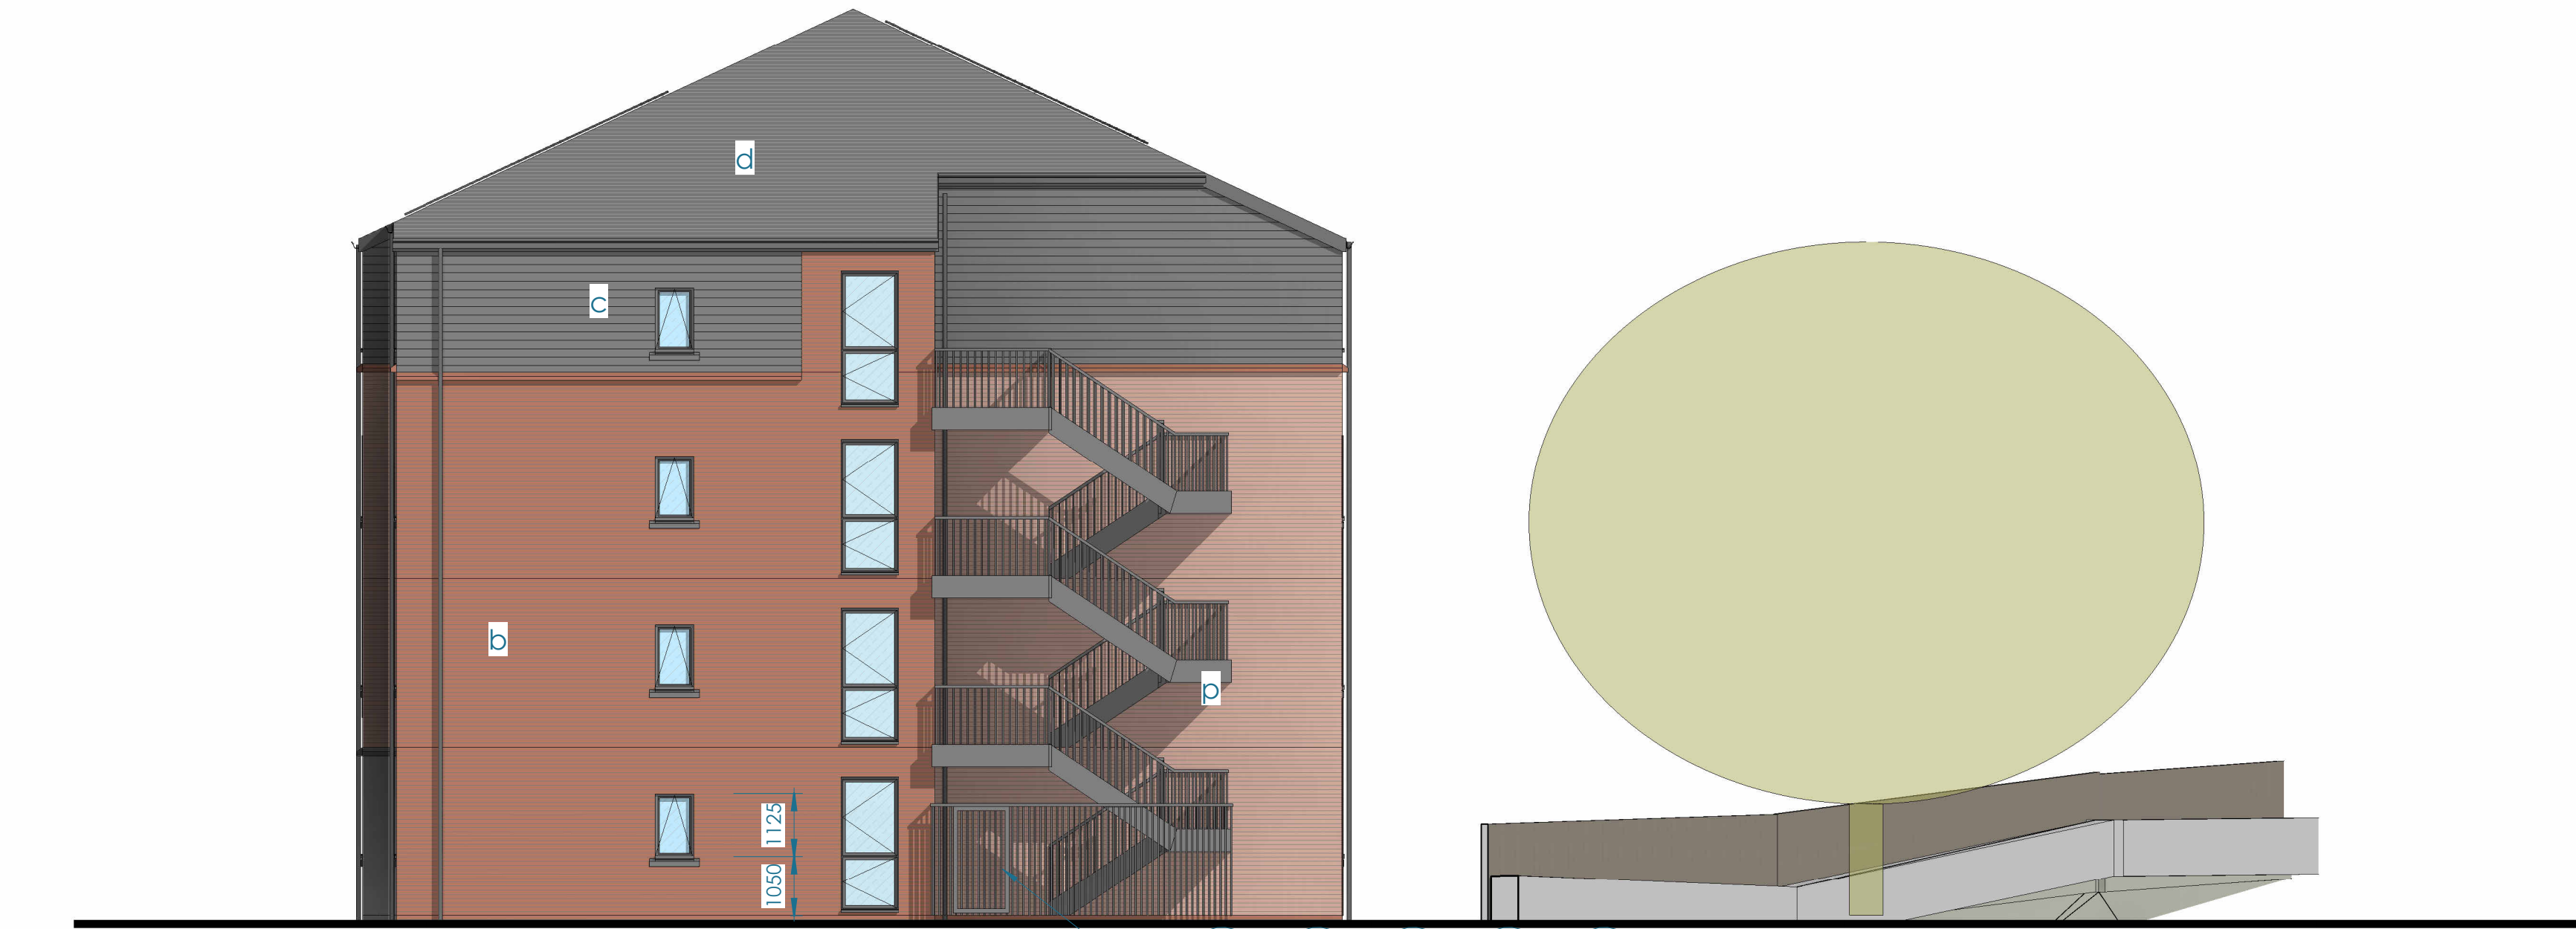


1 elevation south
1 : 100

2 meter high security fence and gate around escape stair

MATERIALS

- a - textured brick
- b - smooth faced brick
- c - cedar click cladding laid horizontally colour tbc
- d - roof conc tile dark grey with dark grey ridge and hip tiles
- e - artstone cill (colour to match brick)
- f - artstone cill (colour to match stone)
- g - windows upvc colour dark grey anthracite
- h - doors aluminium colour dark grey anthracite
- j - rainwater goods, fascias, soffits and bargeboards upvc colour dark grey anthracite
- k - pv panels
- m - entrance canopy dark grey anthracite
- n - split faced block/ stone cladding
- p - galvanised escape stair

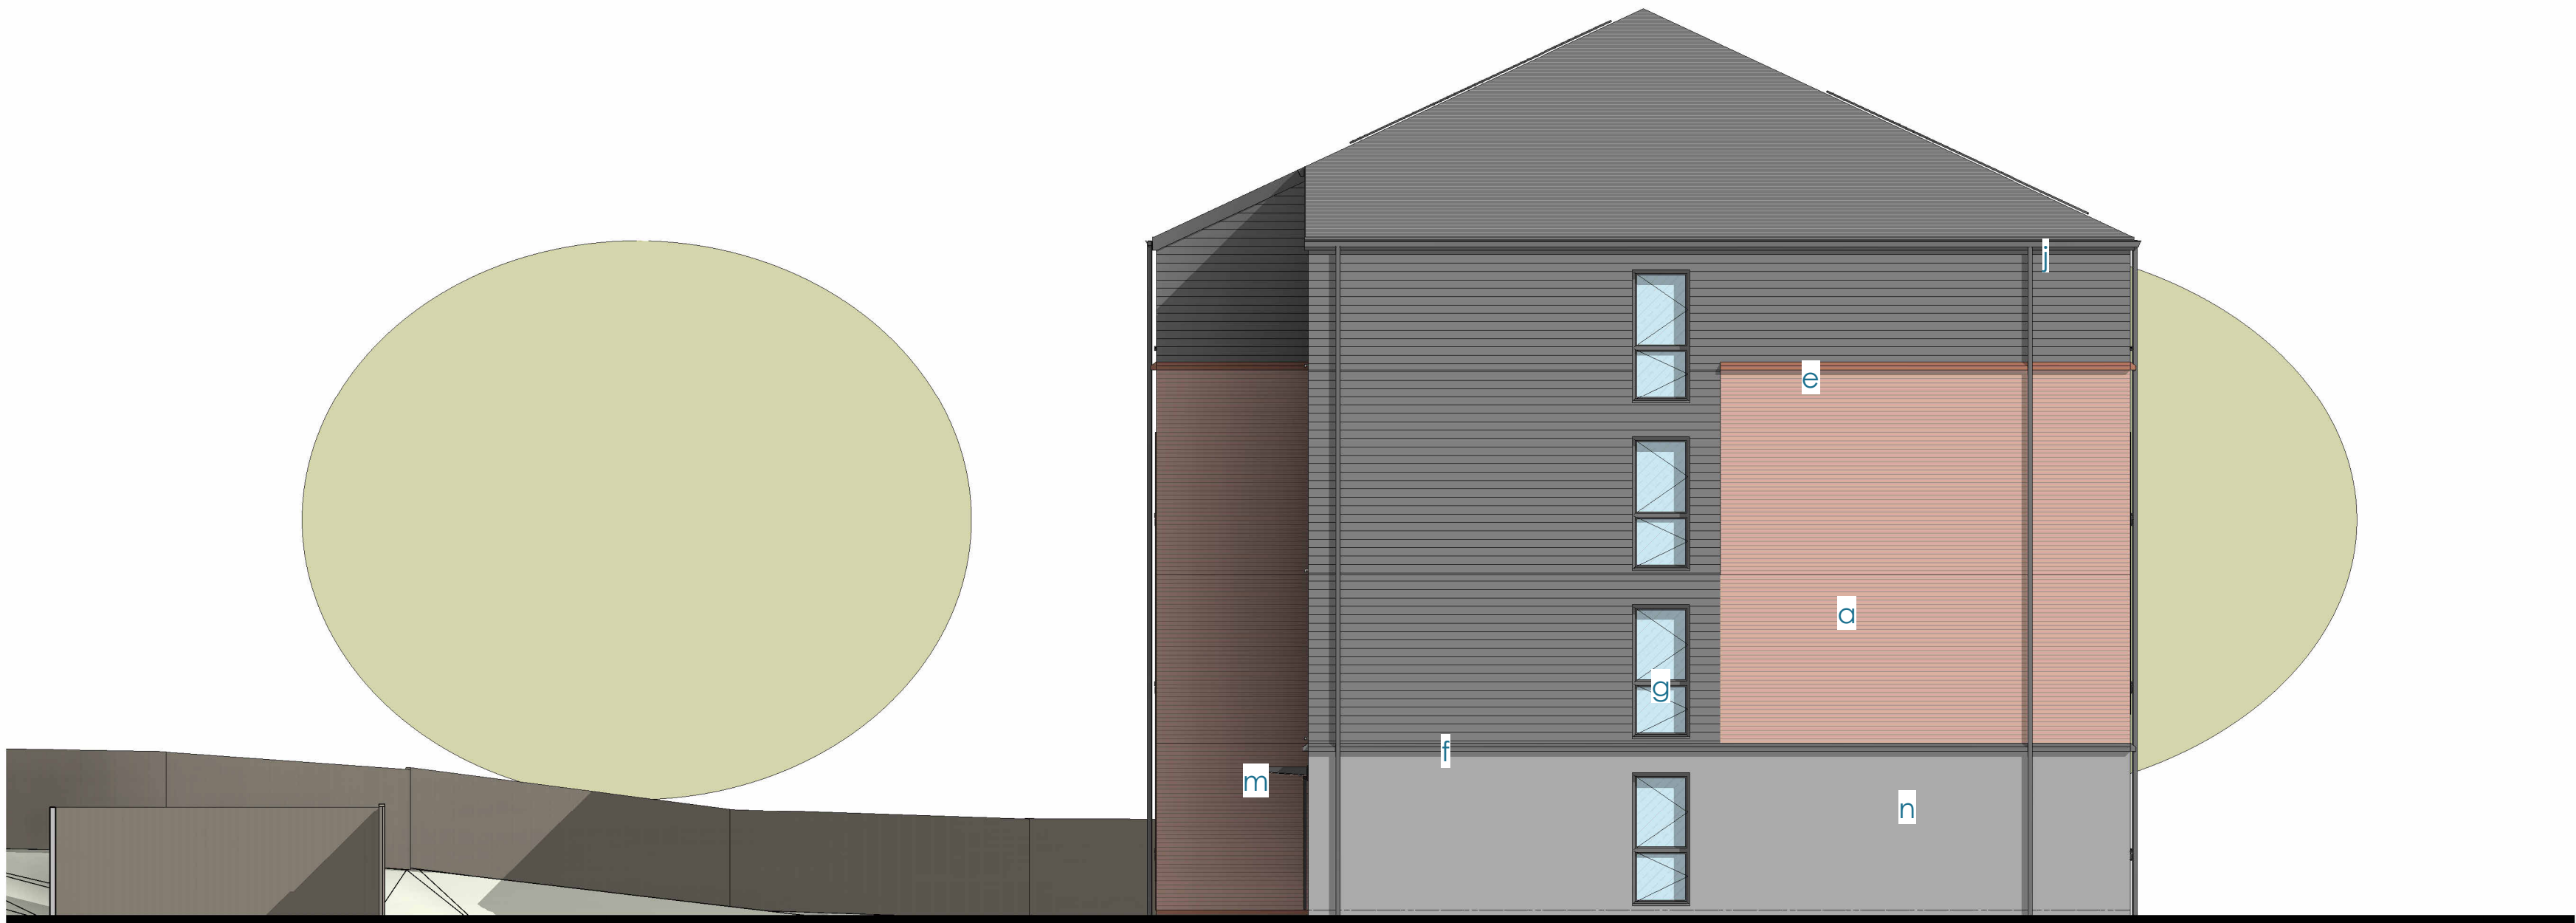

2 elevation north
1 : 100

for construction
for approval
for discussion
drawing status

C	car park retaining walls and timber fencing shown. 2 meter high fence and gate around escape stair	2025.06.01	AJR
B	shared for approval	2025.05.30	AJR
A	revised and issued for comment/ review	2025.04.14	AJR
Revision	Description	Date of Revision	Issued by