

scan the qr code with your mobile phone camera for an illustrative video of the site panorama

200

100


50

10mm

4 Section 2
1 : 200



2 Section 3
1 : 200

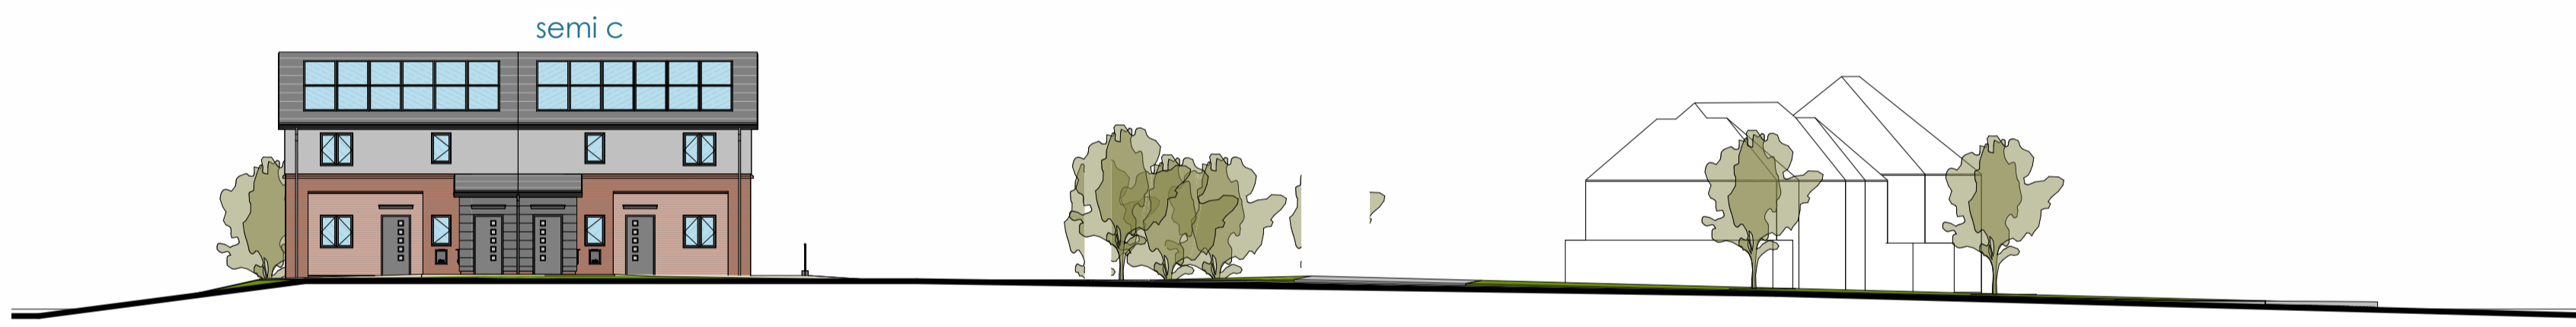

1 Section 1
1 : 200



drawing status

- PUBLISHED - for construction
- SHARED - for approval
- WIP - for discussion

Revision	Description	Date of Revision	Issued by
E	corner apartment revised for corner turret, roof pitch increased to 25 deg	2025.06.09	AJR
D	corner turret added to apartment block	2025.06.03	AJR
C	SHARED - issued for approval, trees, clothes dryer, sheds & rainwater goods added.	2025.04.07	AJR
B	WIP - issued for review/ comment	2025.02.14	AJR
A	layout revised to creu idwal apartment, elevations developed	2025.01.24	AJR