



scan the qr code with your mobile phone camera for an illustrative video of the site panorama

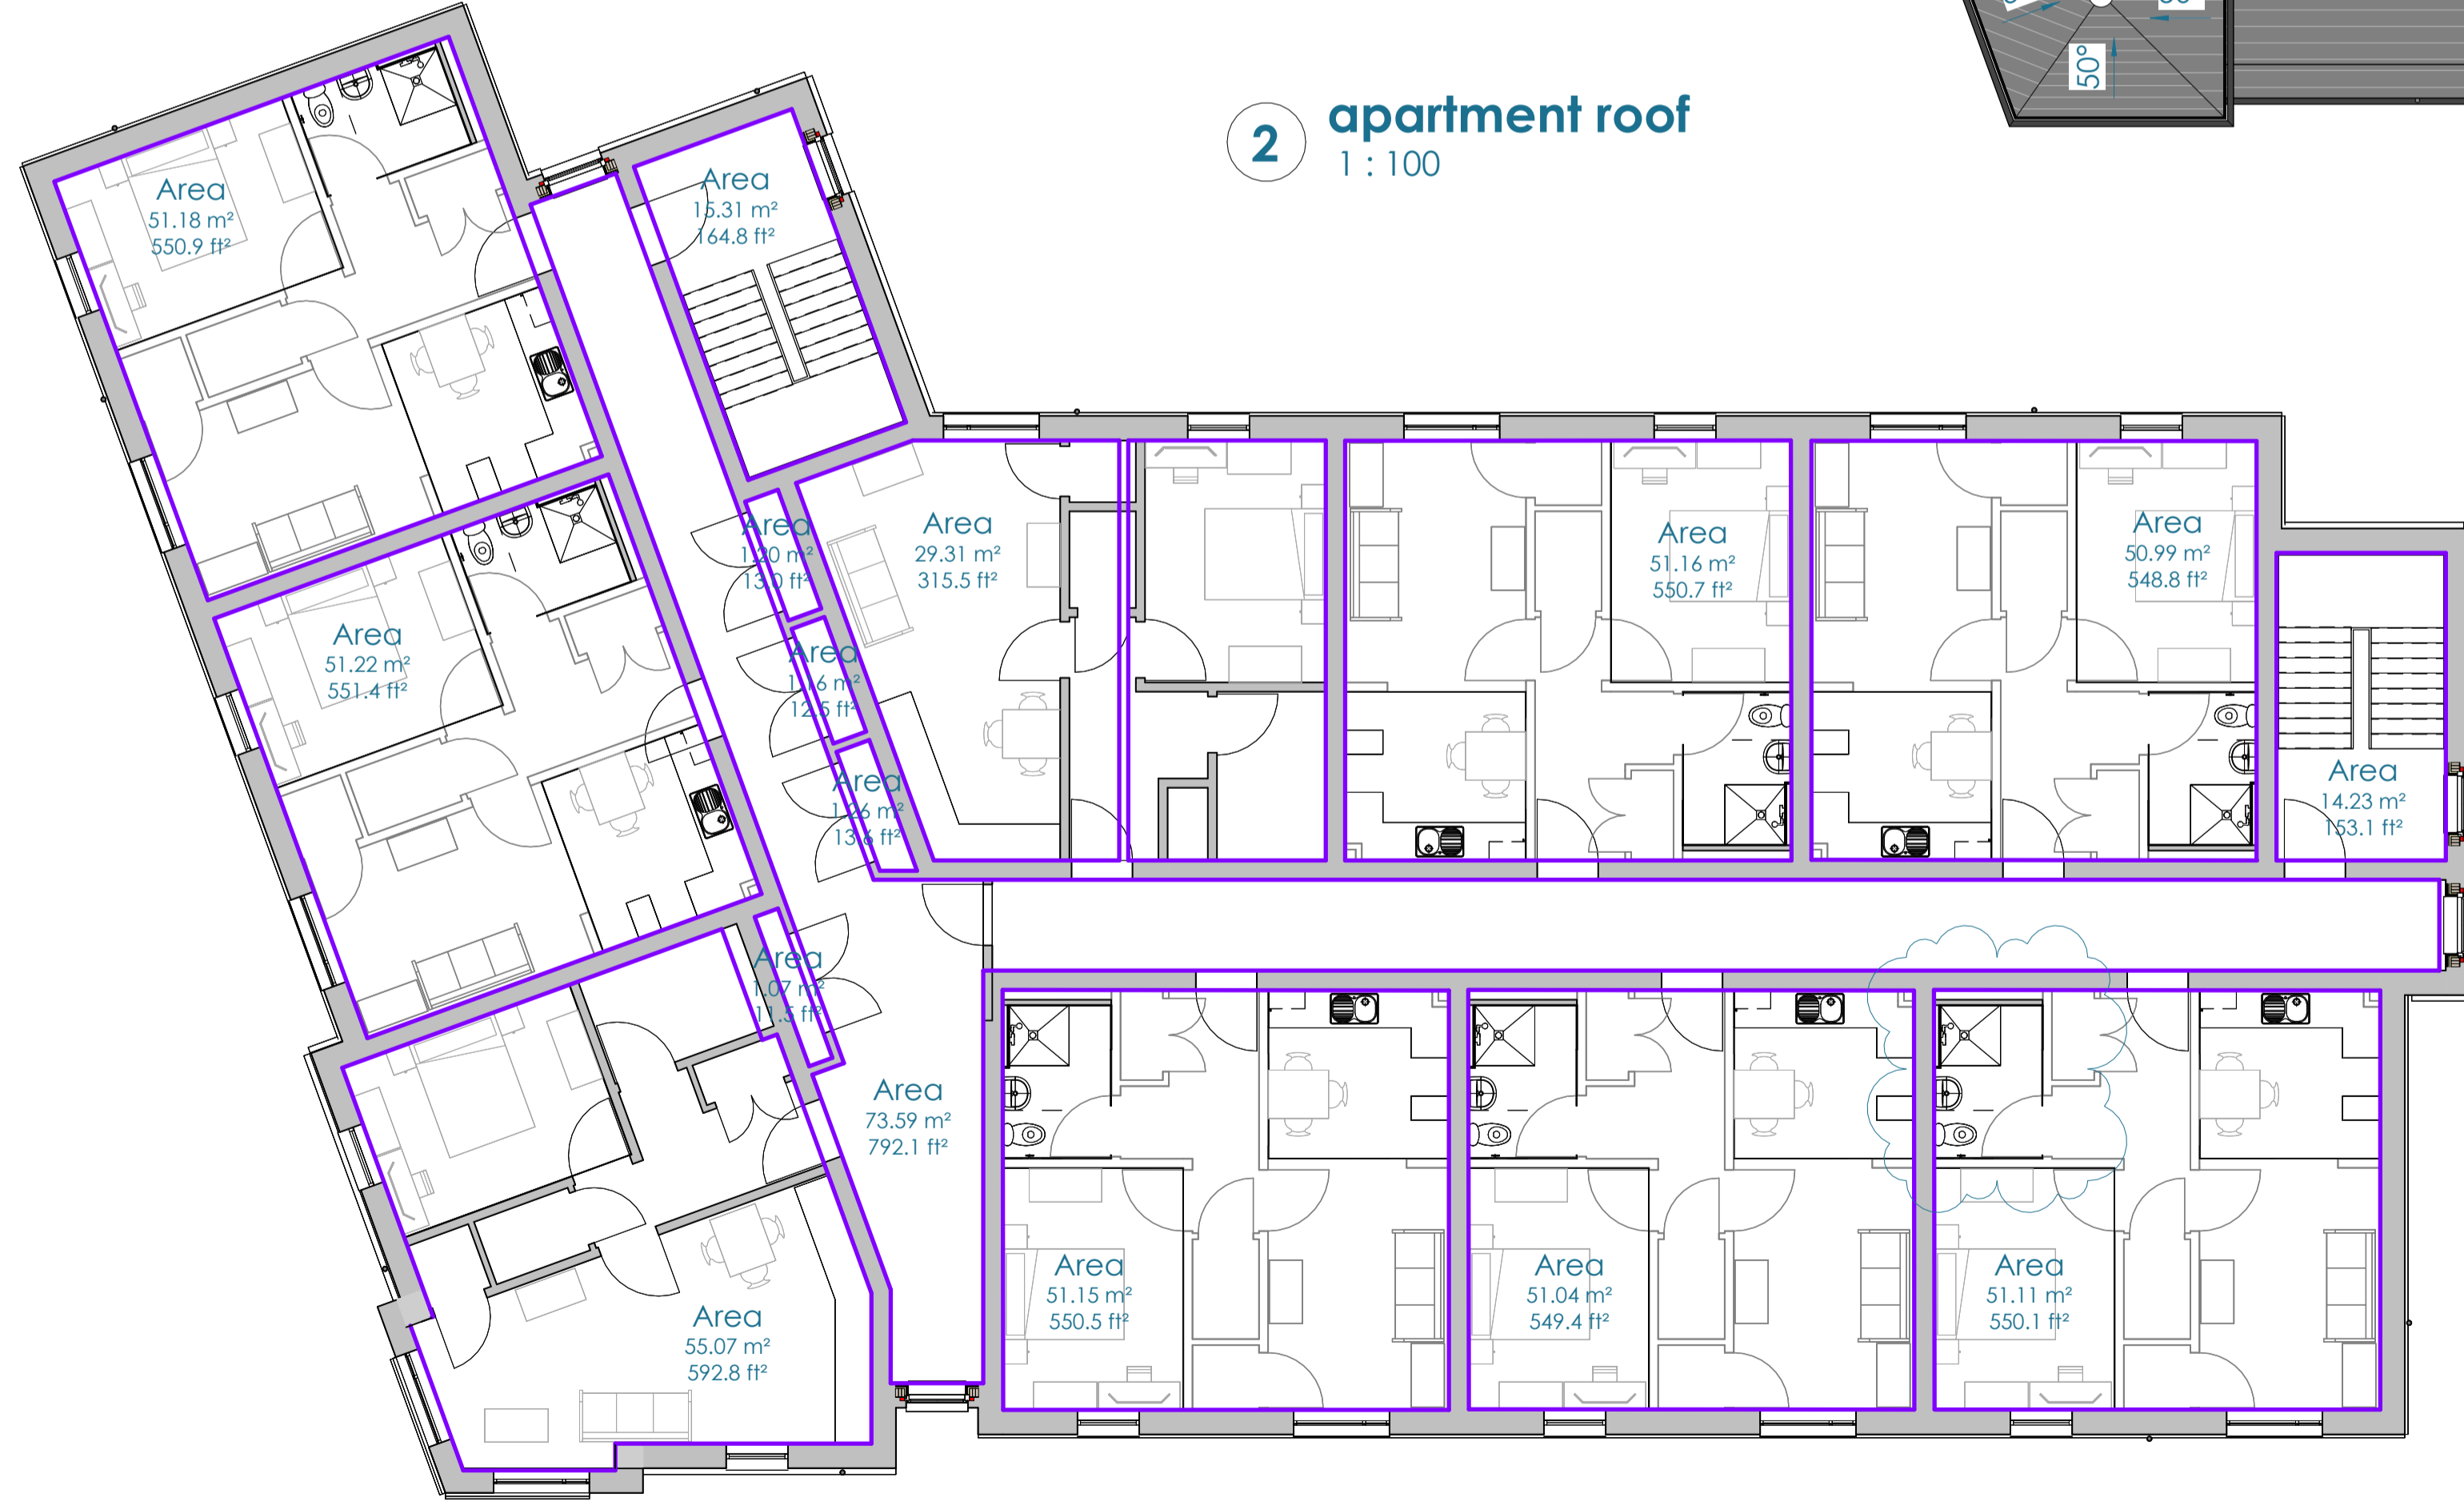

1 apartment level 02 1 : 100



2 apartment roof 1 : 100

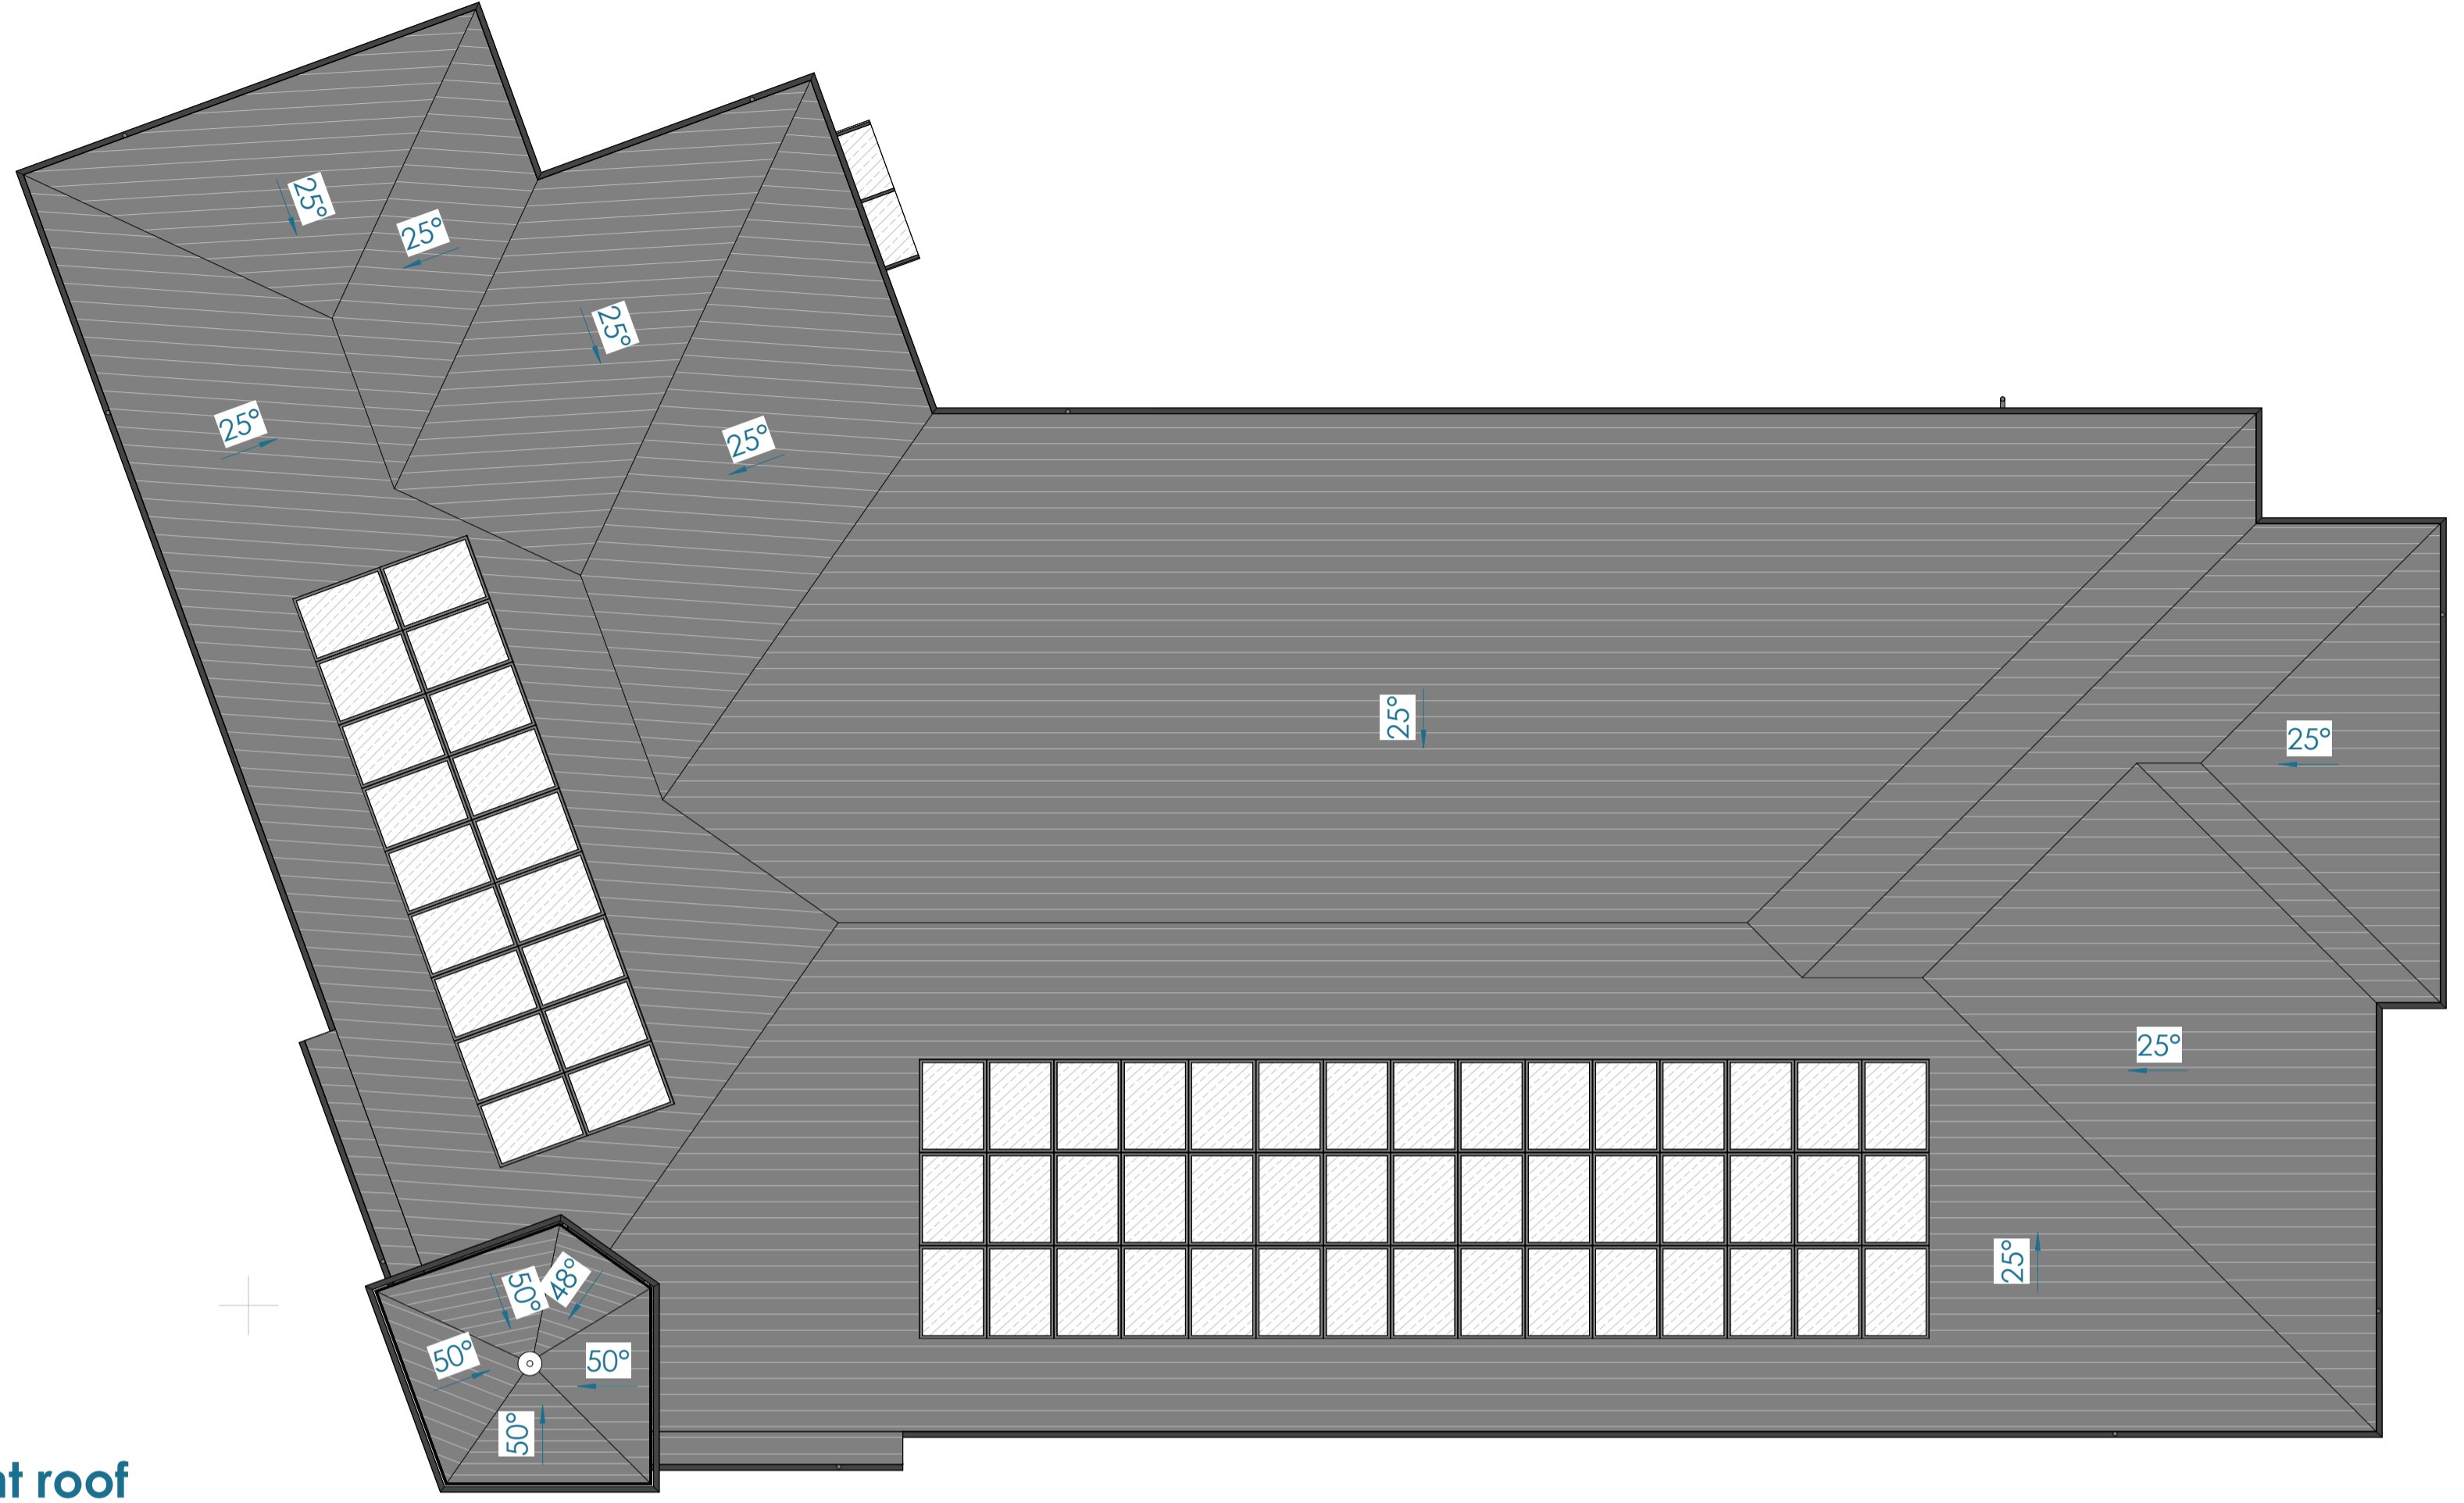

Revision	Description	Date of Revision	Issued by
G	dims added to apartment 04 & 05, ext corridor door added, bike store added, all apartments to have showers	2025.07.12	AJR
F	corner apartment revised for corner turret, roof pitch increased to 25 deg	2025.06.09	AJR
E	SHARED - issued for approval, trees, clothes dryer, sheds & rainwater goods added.	2025.04.07	AJR
D	areas net and gross added	2025.03.27	AJR
C	app 05 width increased by 500mm	2025.02.14	AJR
B	layout revised to creu idwal apartment, elevations developed	2025.01.24	AJR
A	WIP - issued for review/ comment	2025.01.13	AJR

PUBLISHED - for construction
 SHARED - for approval
 WIP - for discussion