



scan the qr code with your mobile phone camera for an illustrative video of the site panorama

200
100
50
10mm

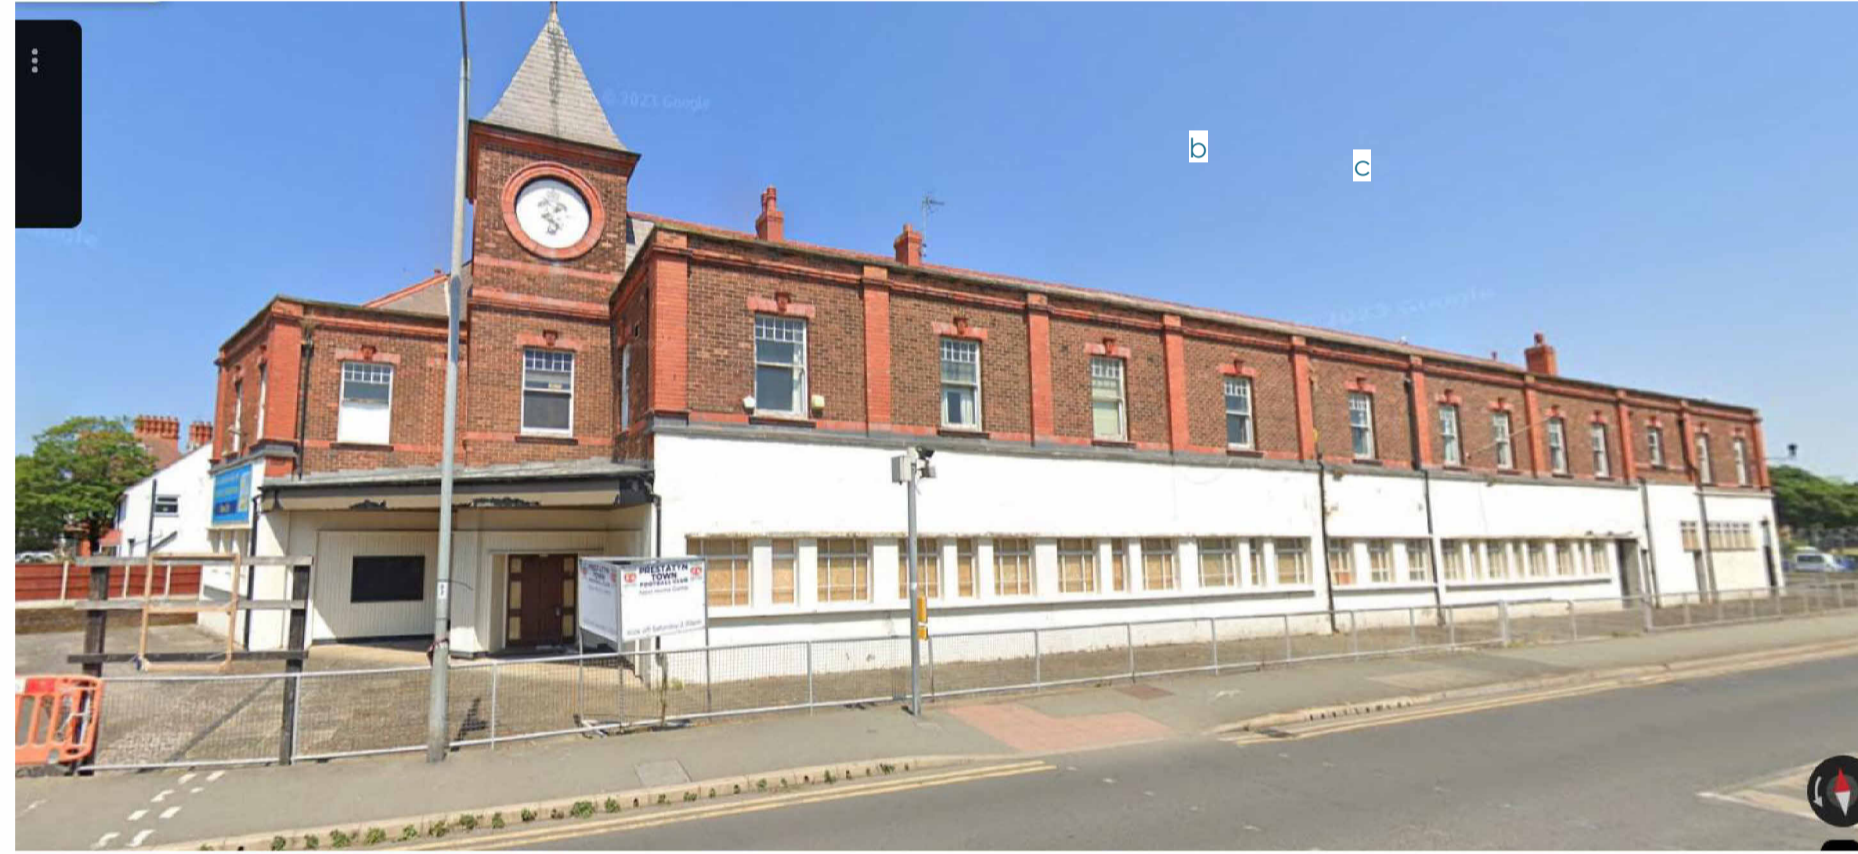

existing building

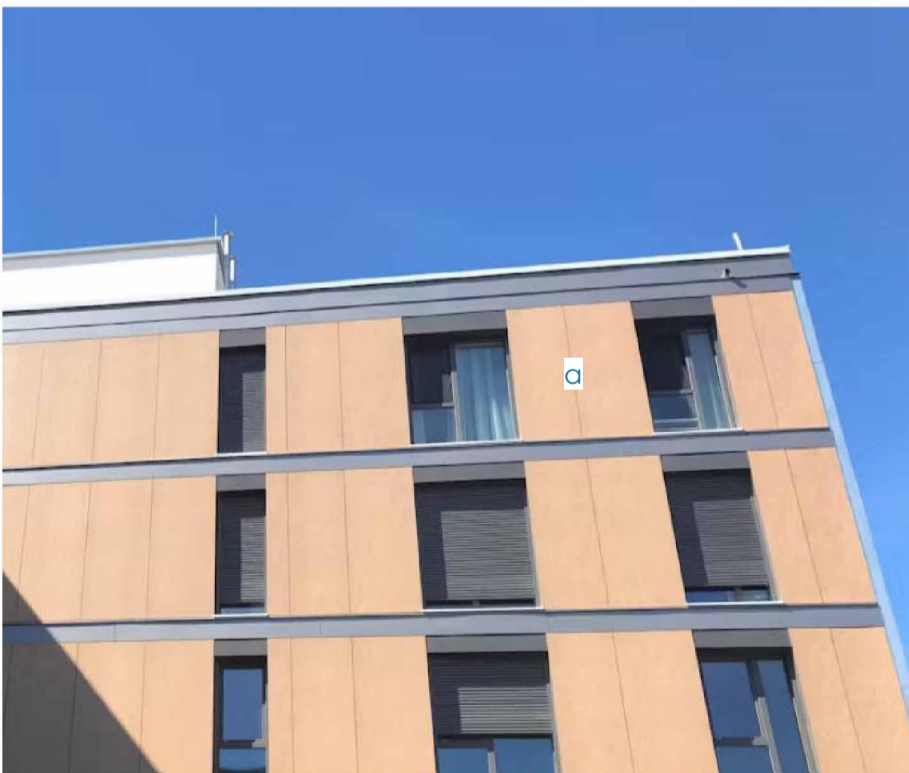

apartment level 02
12174

apartment level 01
9174

Level 0
6174

2 elev west
1 : 100

MATERIALS

- a - rockpanel board laid vertically colour tbc
- b - textured brick
- c - smooth faced brick
- d - cedar click cladding laid horizontally colour tbc
- e - roof conc tile dark grey with dark grey ridge and hip tiles
- f - artstone cill (colour to match brick)
- g - artstone head (colour to match brick)
- h - canil brick (colour to match brick)
- j - windows upvc colour dark grey anthracite
- k - doors aluminium colour dark grey anthracite
- m - rainwater goods, fascias, soffits and bargeboards upvc colour dark grey anthracite
- n - pv panels
- p - entrance canopy dark grey anthracite



apartment level 02
12174

apartment level 01
9174

Level 0
6174

1 elev south
1 : 100

PUBLISHED - for construction
SHARED - for approval
WIP - for discussion



Revision	Description	Date of Revision	Issued by
F	corner apartment revised for corner turret, roof pitch increased to 25 deg	2025.06.09	AJR
E	corner turret added to apartment block	2025.06.03	AJR
D	SHARED - issued for approval, trees, clothes dryer, sheds & rainwater goods added.	2025.04.07	AJR
C	WIP - issued for review/ comment	2025.02.14	AJR
B	layout revised to creu idwal apartment, elevations developed	2025.01.24	AJR
A	WIP - issued for review/ comment	2025.01.13	AJR

Project: TA CENTRE, PRESTATYN
Sheet name: APARTMENT ELEVATIONS

Scale@A1: 1 : 100
Date: 2025.01.13

Revision F

Drawing No 052

Project name C523

creu
www.creatarchitecture.com

© copyright reserved by creu ltd, this drawing has been produced for this project and is not intended for use by any other person or for any other purpose. check dimension bar top left before scaling. all dims should be checked on site and discrepancies reported.

07/06/2025 15:32:39