


scan the qr code with your mobile phone camera for an illustrative video of the site panorama

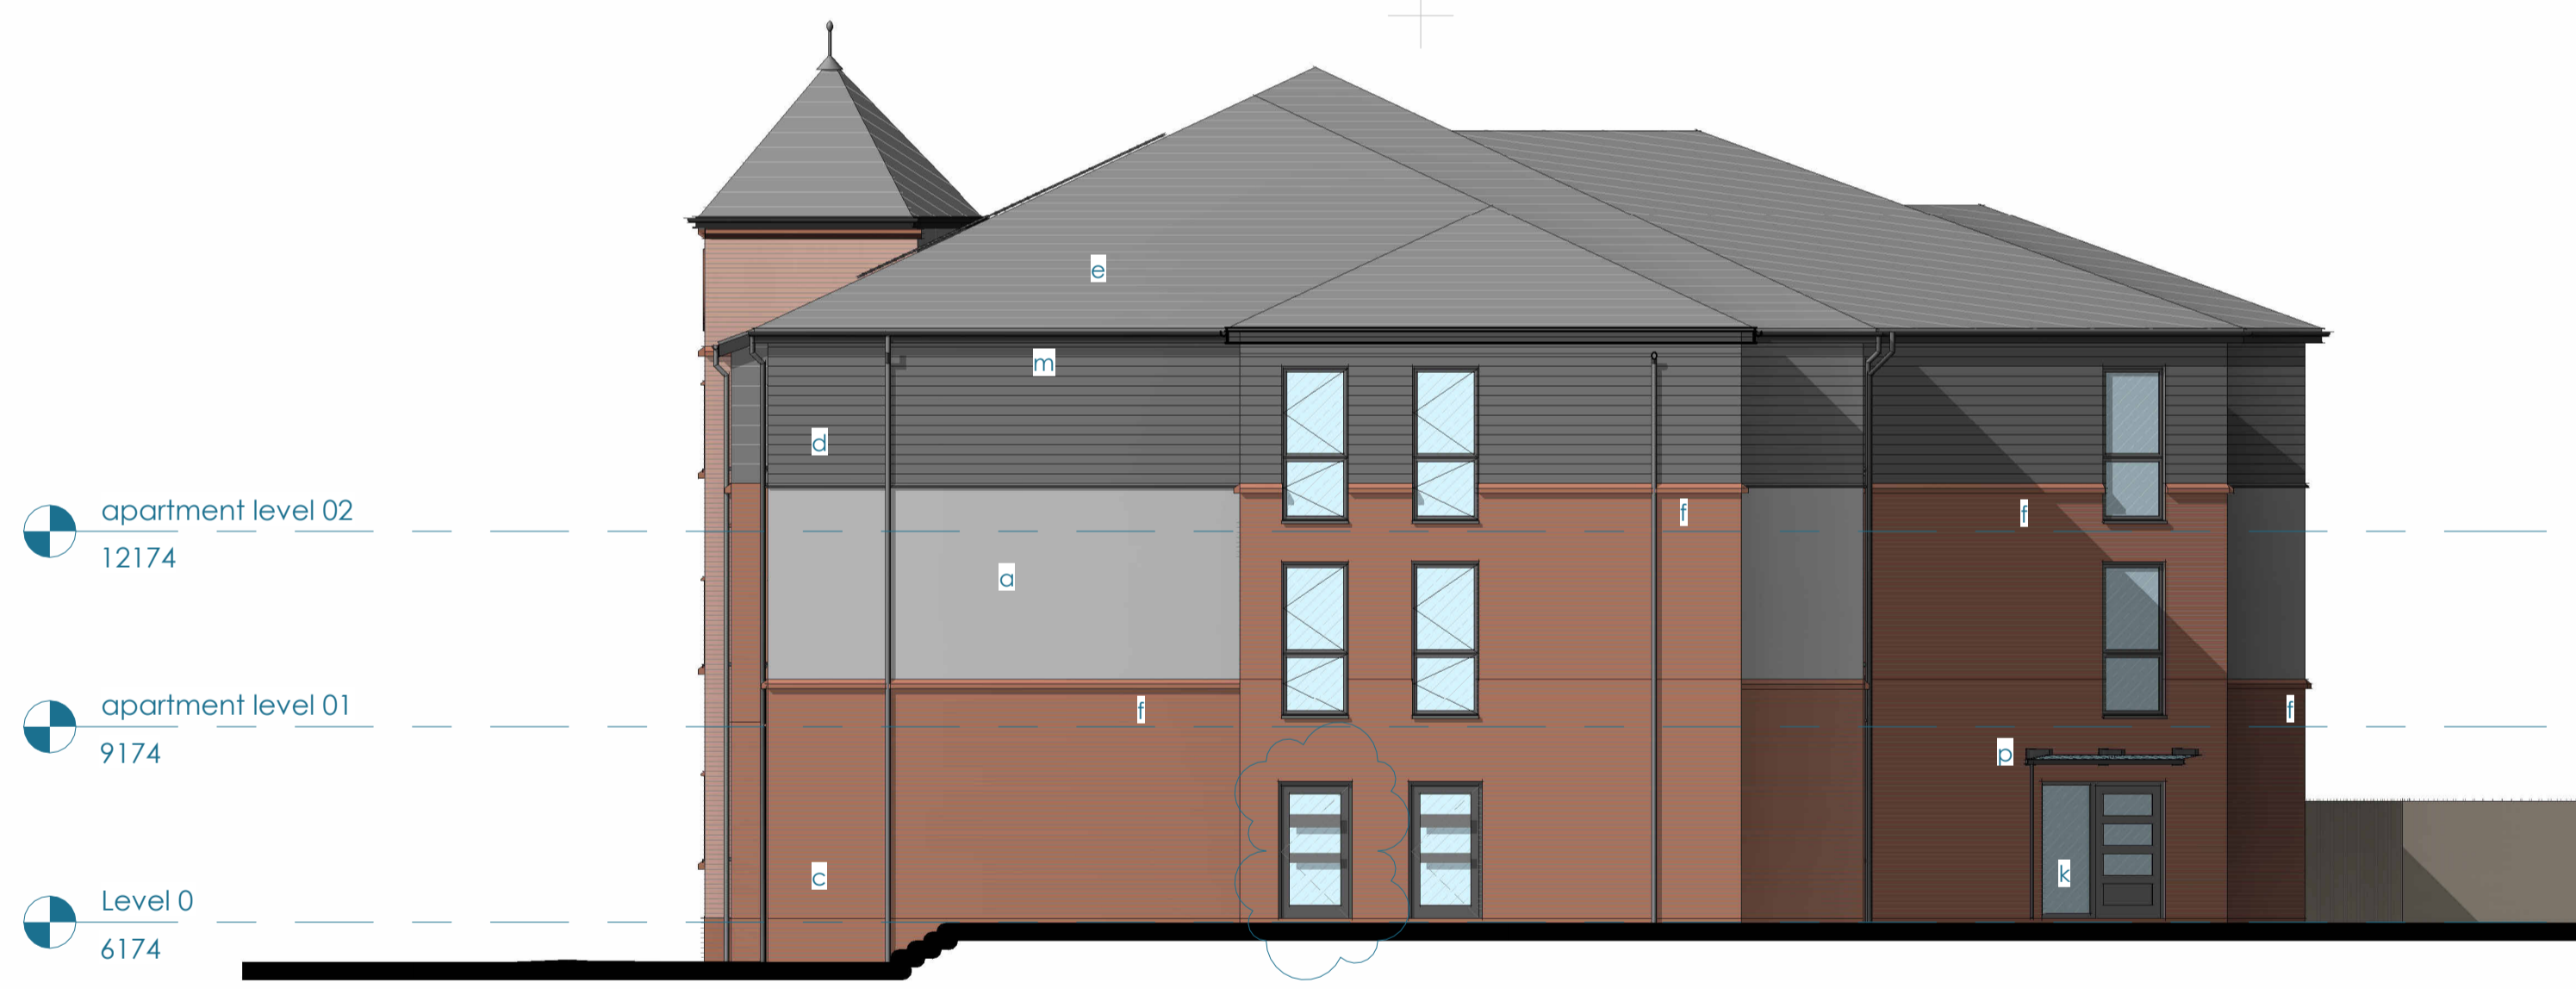

1 Elevation 1 - a
1 : 100




2 Elevation 2 - a
1 : 100

MATERIALS

- a - rockpanel board laid vertically colour tbc
- b - textured brick
- c - smooth faced brick
- d - cedar click cladding laid horizontally colour tbc
- e - roof conc tile dark grey with dark grey ridge and hip tiles
- f - artstone cill (colour to match brick)
- g - artstone head (colour to match brick)
- h - cont brick (colour to match brick)
- j - windows upvc colour dark grey anthrecite
- k - doors aluminium colour dark grey anthrecite
- m - rainwater goods, fascias, soffits and bargeboards upvc colour dark grey anthrecite
- n - pv panels
- p - entrance canopy dark grey anthrecite

PUBLISHED - for construction
 SHARED - for approval
 WIP - for discussion

 

Revision	Description	Date of Revision	Issued by
D	dims added to apartment 04 & 05, ext corridor door added, bike store added, all apartments to have showers	2025.07.12	AJR
C	corner apartment revised for corner turret. roof pitch increased to 25 deg.	2025.06.09	AJR
B	SHARED - issued for approval. trees, clothes dryer, sheds & rainwater goods added.	2025.04.07	AJR
A	WIP - issued for review/ comment	2025.02.14	AJR