

scan the qr code with your mobile phone camera for an illustrative video of the site panorama




6 TERRACE A ELEVATION FRONT  
1 : 100




5 TERRACE A ELEVATION REAR  
1 : 100


- MATERIALS DWELLINGS**
- a - rockpanel board laid vertically colour tbc
  - b - textured brick
  - c - smooth faced brick
  - e - roof conc tile dark grey with dark grey ridge and hip tiles
  - f - artstone sill ( colour to match brick )
  - h - cant brick ( colour to match brick )
  - j - windows upvc colour dark grey anthracite
  - k - doors upvc colour dark grey anthracite
  - m - rainwater goods, fascias, soffits and bargeboards upvc colour dark grey anthracite
  - n - pv panels
  - p - entrance canopy dark grey anthracite
  - r - recessed elev meter c'board colour dark grey anthracite

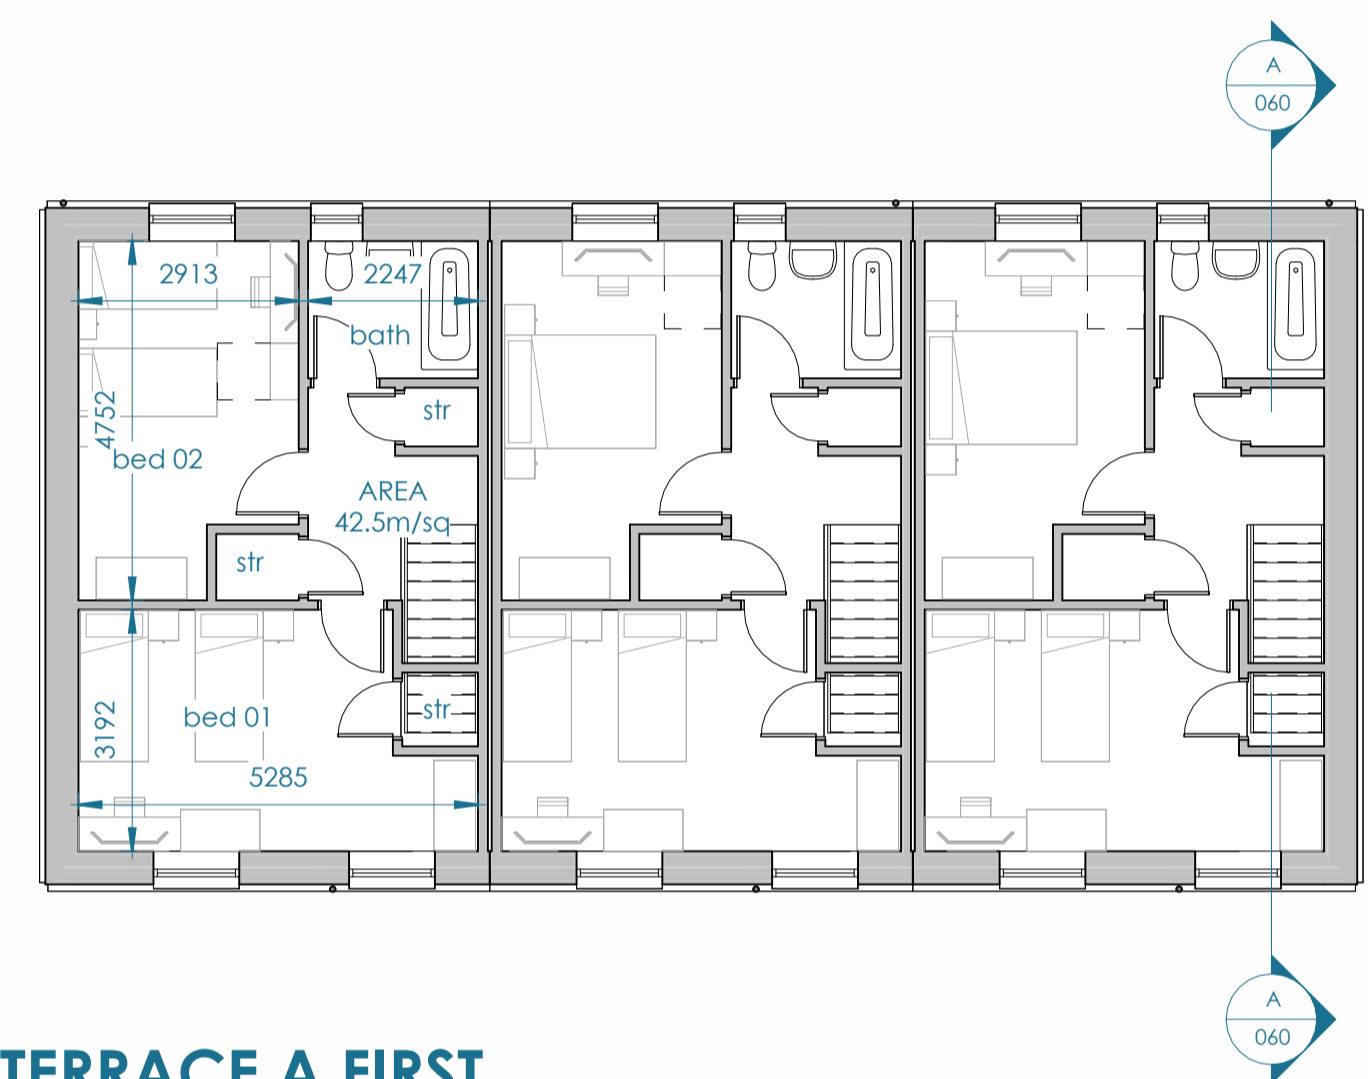


2 TERRACE A FIRST  
1 : 100

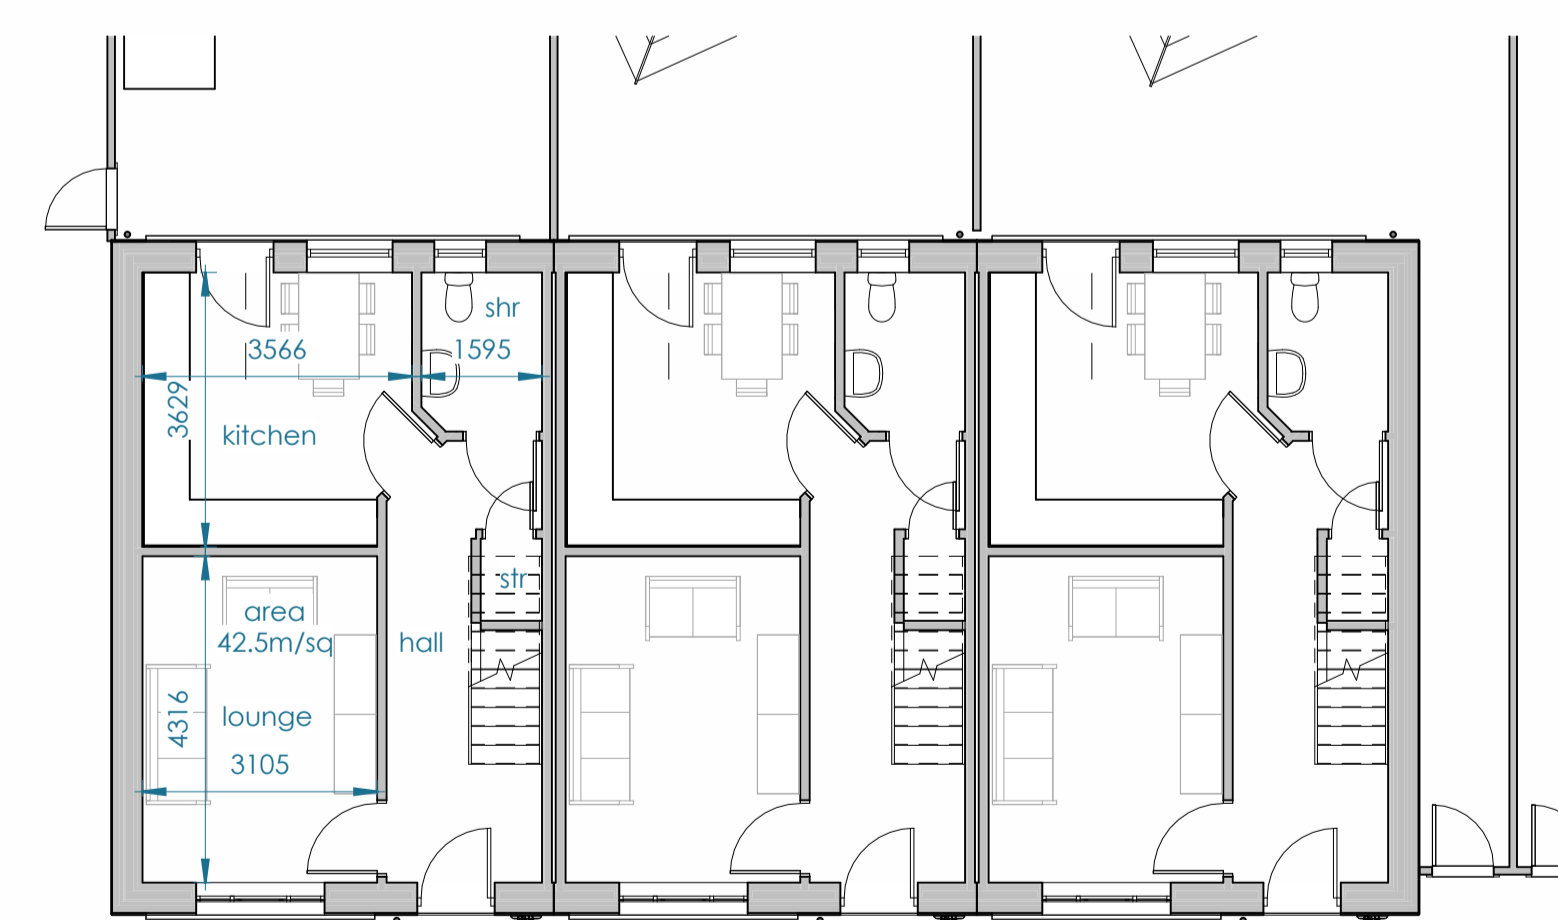


1 TERRACE A GROUND  
1 : 100

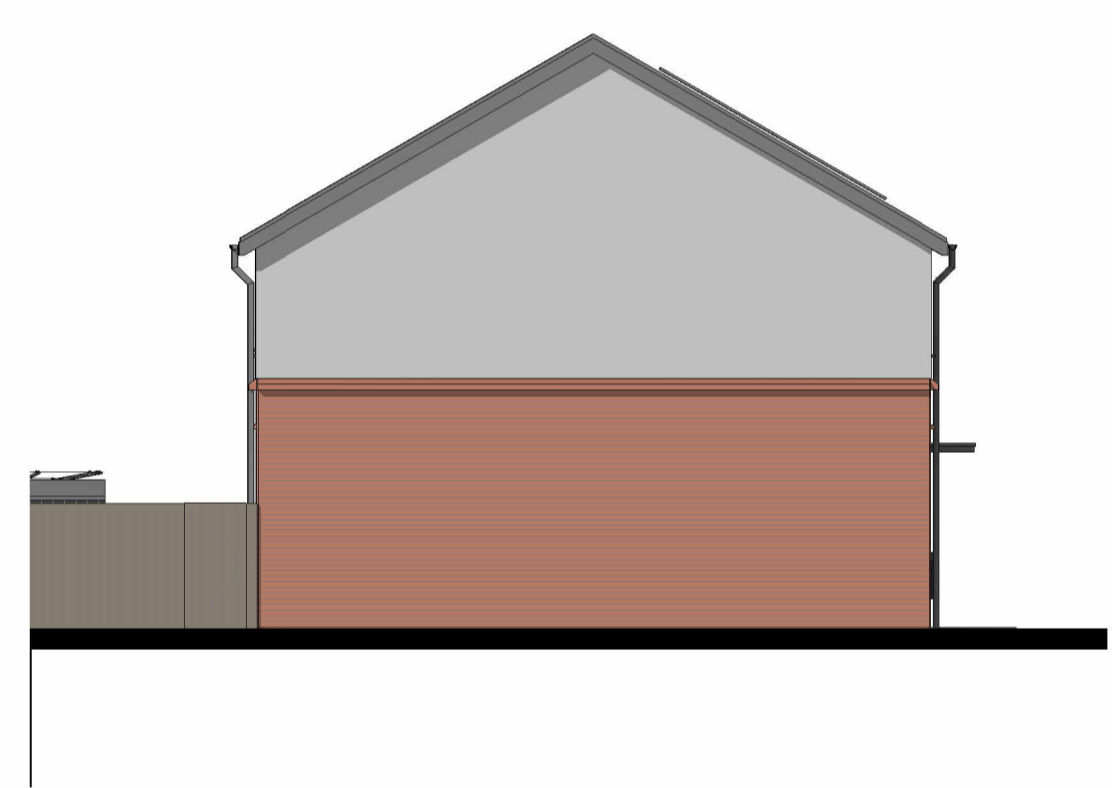

4 TERRACE A ELEVATION SIDE A  
1 : 100

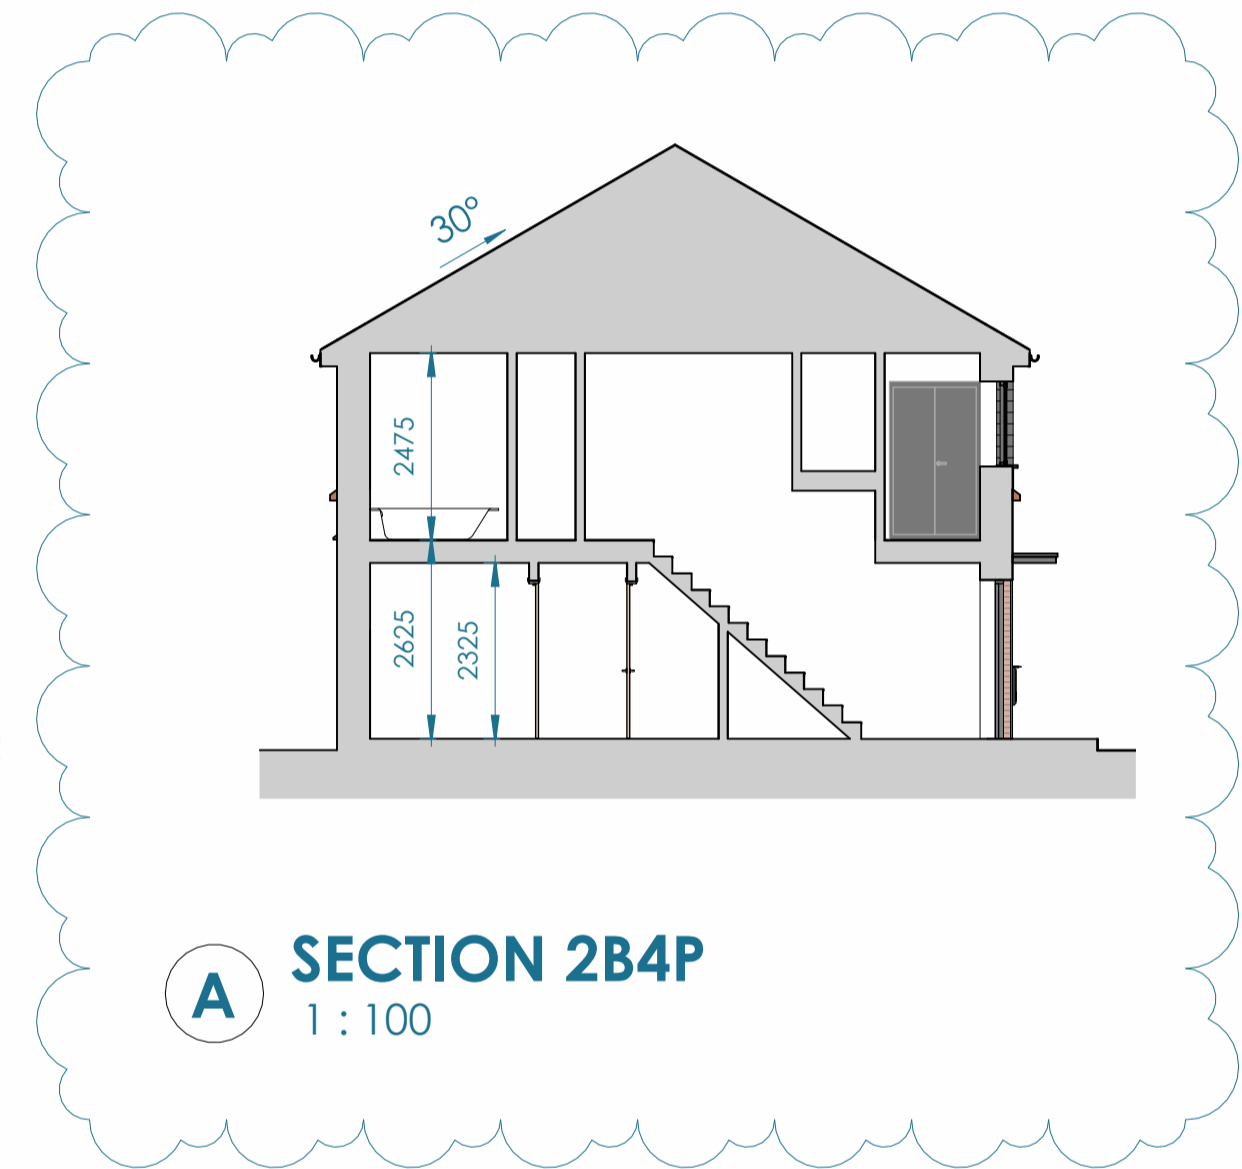

A SECTION 2B4P  
1 : 100

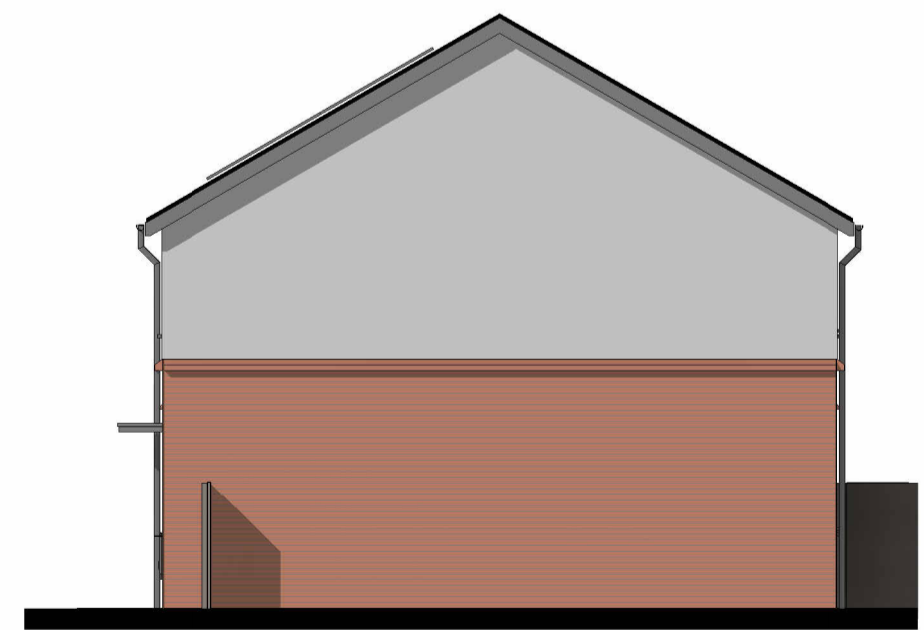

3 TERRACE A ELEVATION SIDE B  
1 : 100

drawing status

- PUBLISHED - for construction
- SHARED - for approval
- WIP - for discussion

Revision	Description	Date of Revision	Issued by
E	building section added	2025.07.25	AJR
D	areas and room dims added	2025.07.02	AJR
C	qr codes revised	2025.06.09	AJR
B	SHARED - issued for approval. trees, clothes dryer, sheds & rainwater goods added.	2025.04.07	AJR
A	WIP - issued for review/ comment	2025.02.14	AJR