


scan the qr code with your mobile phone camera for an illustrative video of the site panorama




**3 TERRACE B ELEVATION FRONT**  
1 : 100




**4 TERRACE B ELEVATION REAR**  
1 : 100

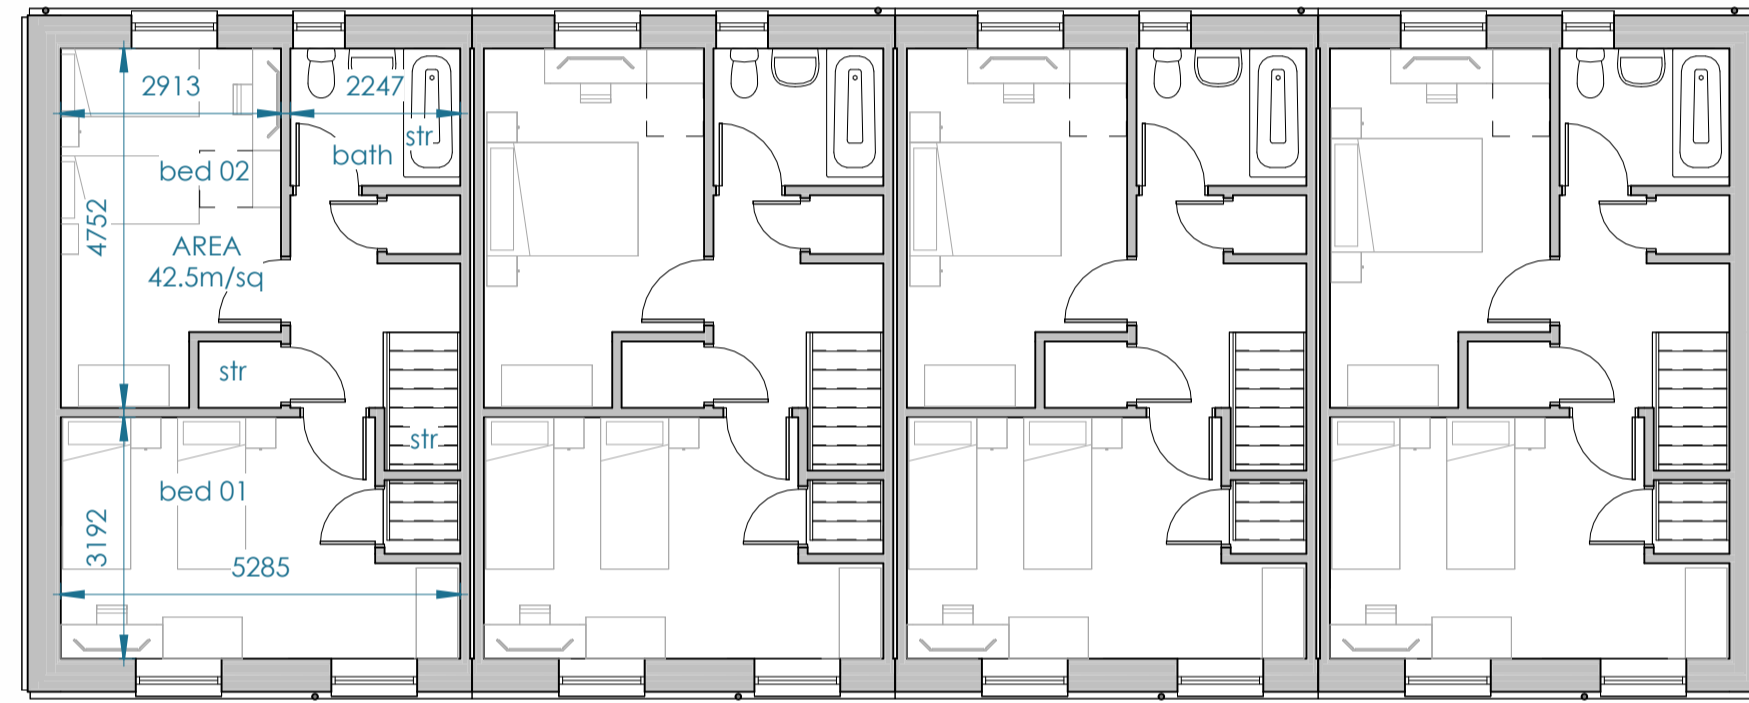


**2 TERRACE B FIRST**  
1 : 100

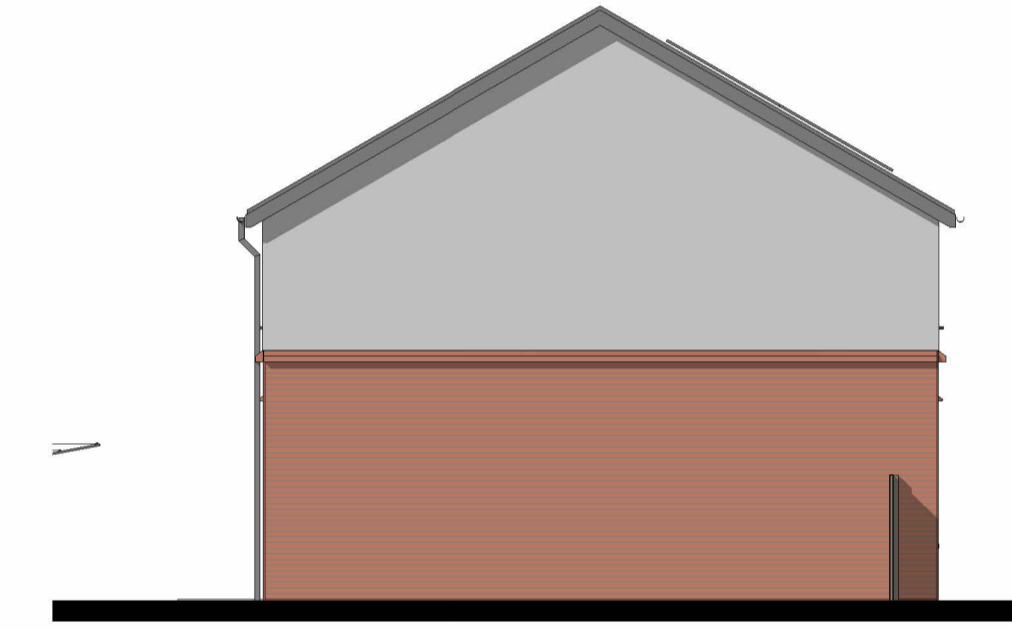

**6 TERRACE B ELEVATION SIDE A**  
1 : 100

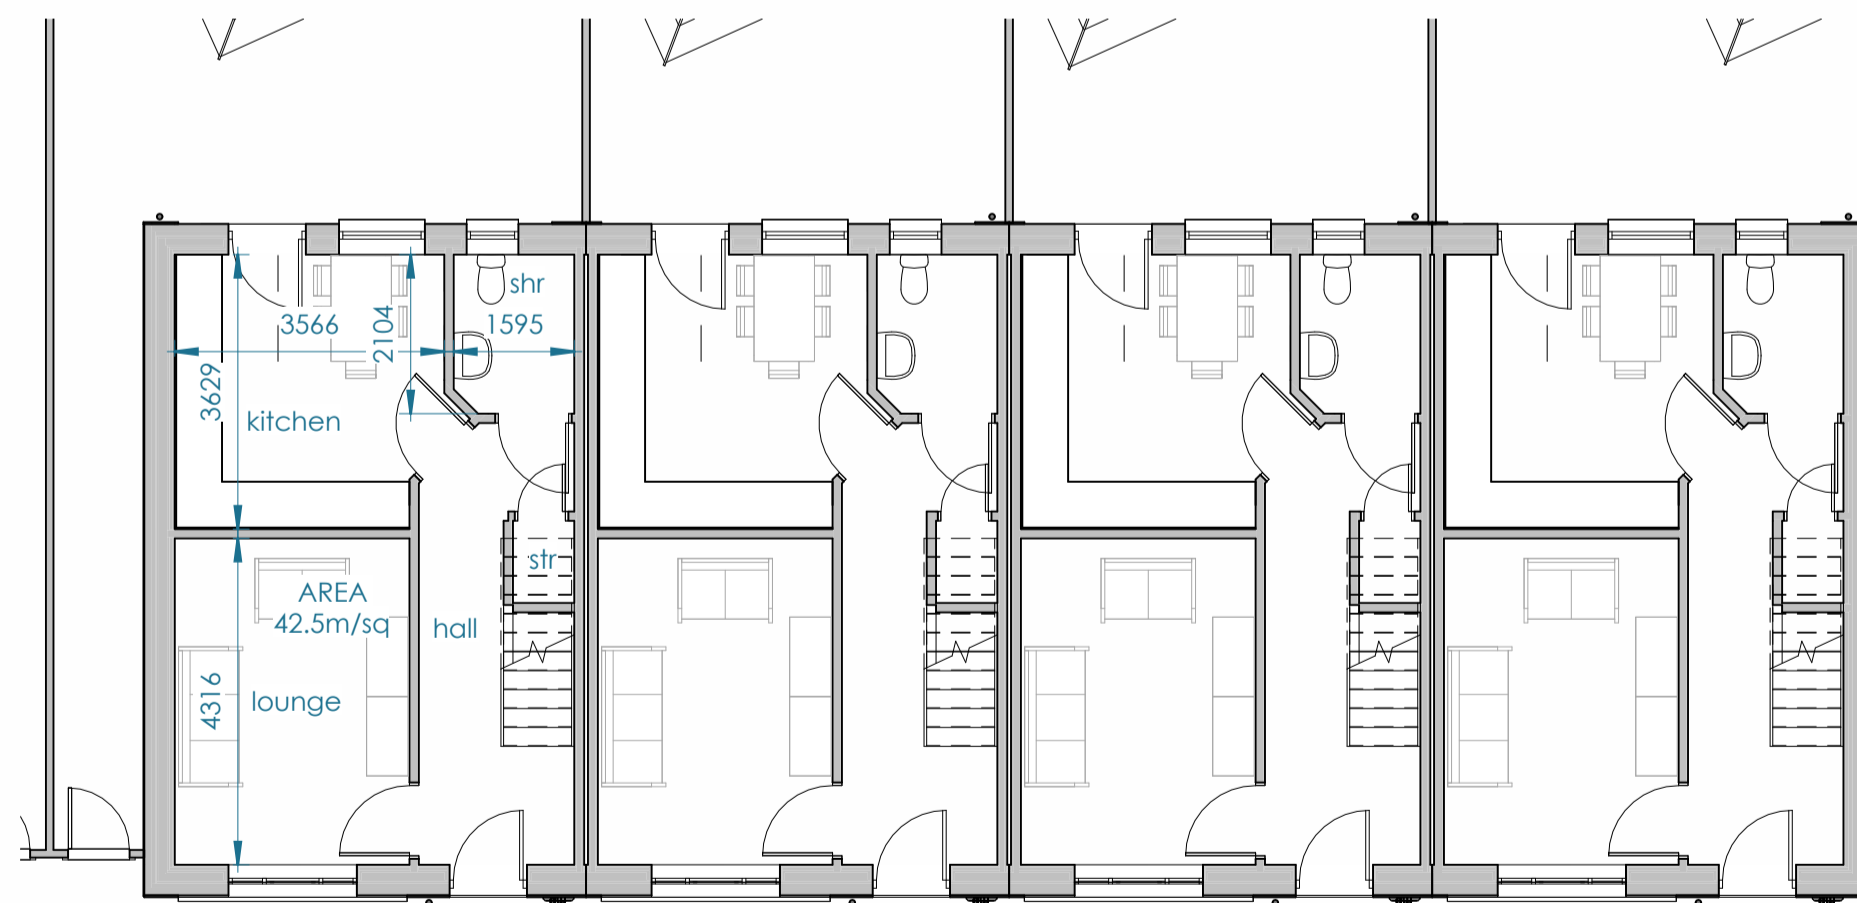

**1 TERRACE B GROUND**  
1 : 100

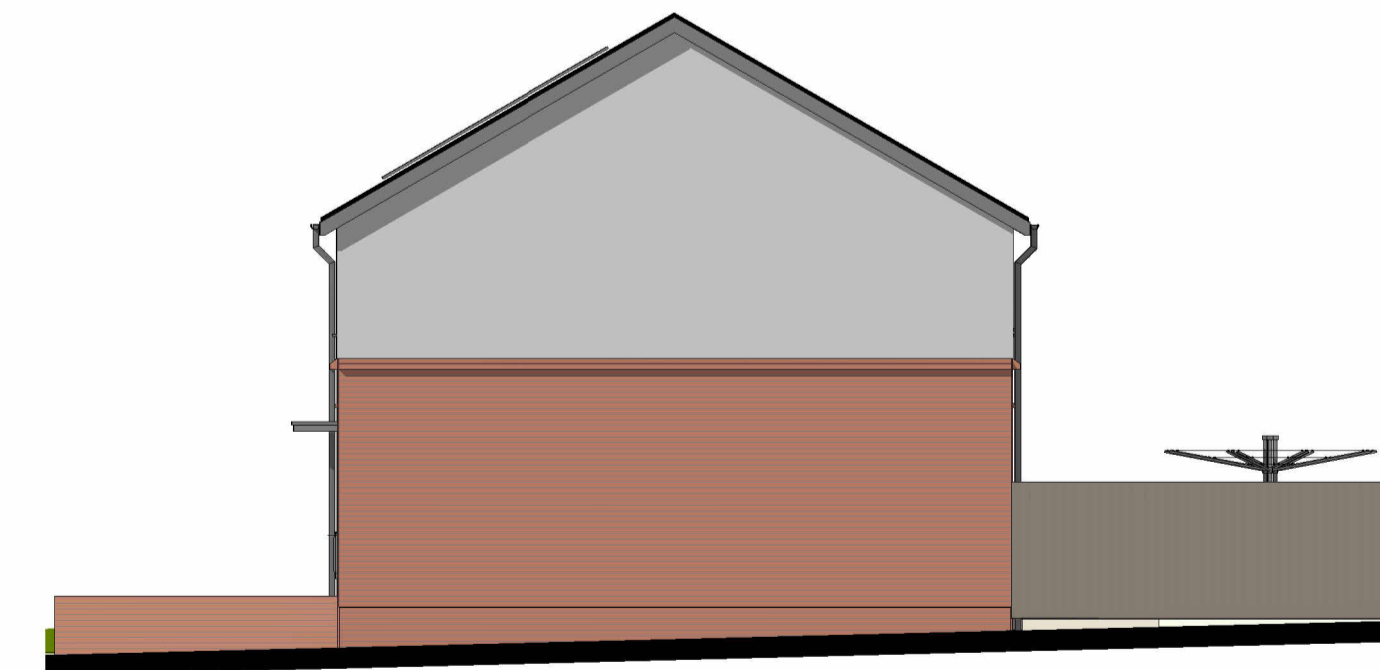

**5 TERRACE B ELEVATION SIDE B**  
1 : 100

**MATERIALS DWELLINGS**

- a - rockpanel board laid vertically colour tbc
- b - textured brick
- c - smooth faced brick
- e - roof conc tile dark grey with dark grey ridge and hip tiles
- f - artstone cill ( colour to match brick )
- h - cant brick ( colour to match brick )
- j - windows upvc colour dark grey anthracite
- k - doors upvc colour dark grey anthracite
- m - rainwater goods, fascias, soffits and bargeboards upvc colour dark grey anthracite
- n - pv panels
- p - entrance canopy dark grey anthracite
- r - recessed elev meter c'board colour dark grey anthracite

drawing status

- PUBLISHED - for construction
- SHARED - for approval
- WIP - for discussion

Revision	Description	Date of Revision	Issued by
D	areas and room dims added	2025.07.02	AJR
C	qr codes revised	2025.06.09	AJR
B	SHARED - issued for approval. trees, clothes dryer, sheds & rainwater goods added.	2025.04.07	AJR
A	WIP - issued for review/ comment	2025.02.14	AJR