

scan the qr code with your mobile phone camera for an illustrative video of the site panorama




MATERIALS DWELLINGS


- a - rockpanel board laid vertically colour tbc
- b - textured brick
- c - smooth faced brick
- e - roof conc tile dark grey with dark grey ridge and hip tiles
- f - artstone cill (colour to match brick)
- h - cant brick (colour to match brick)
- j - windows upvc colour dark grey anthracite
- k - doors upvc colour dark grey anthracite
- m - rainwater goods, fascias, soffits and bargeboards upvc colour dark grey anthracite
- n - pv panels
- p - entrance canopy dark grey anthracite
- r - recessed elev meter c'board colour dark grey anthracite



3 SEMI C ELEVATION FRONT 1 : 100

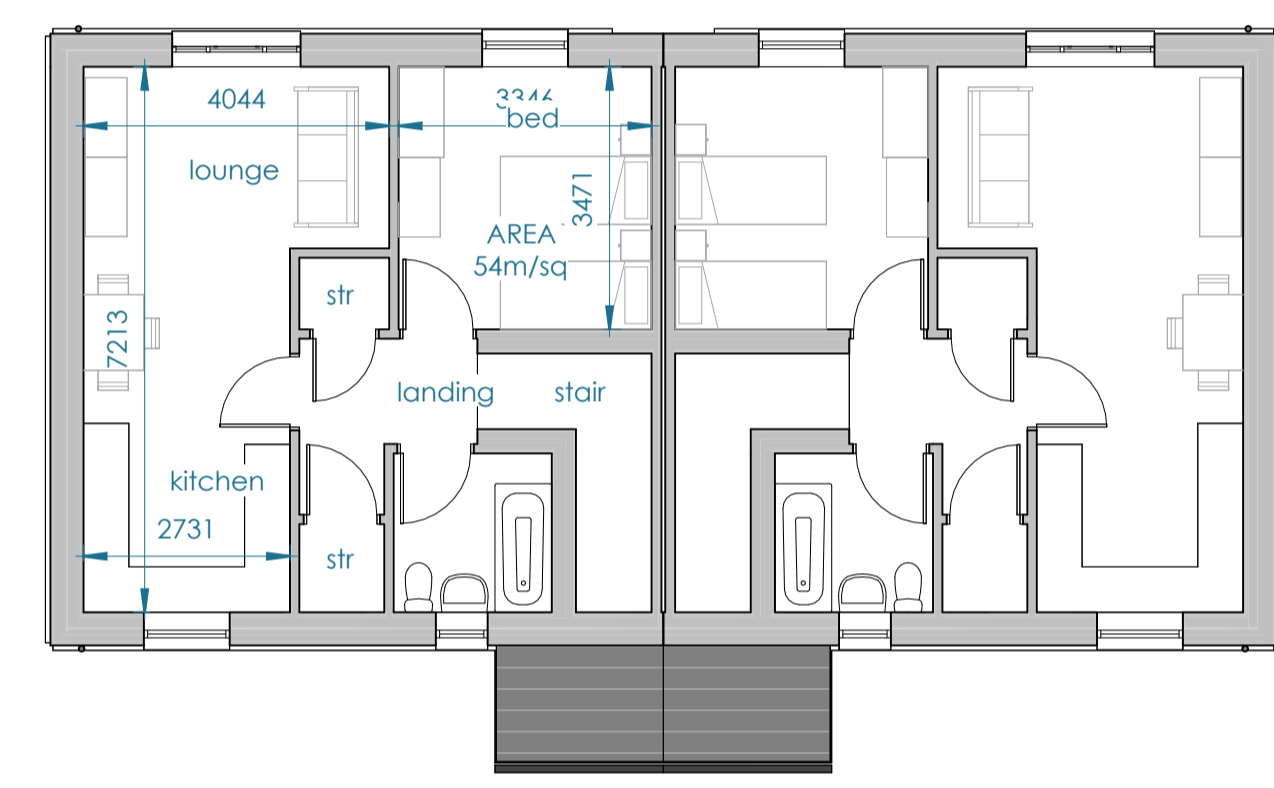


2 SEMI C FIRST 1 : 100

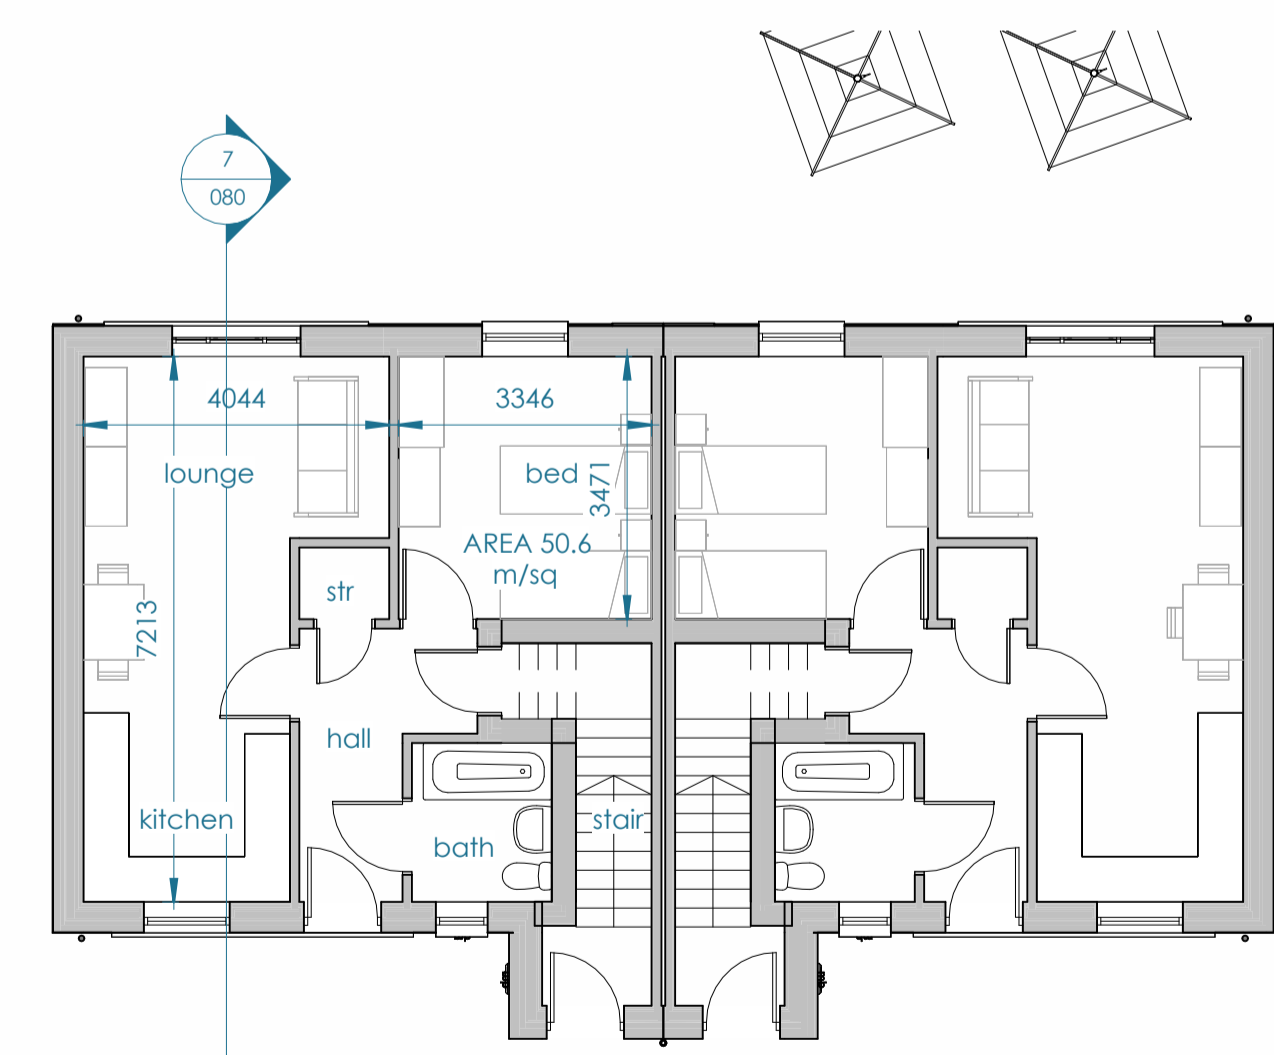


1 SEMI C GROUND 1 : 100




4 SEMI C ELEVATION REAR 1 : 100

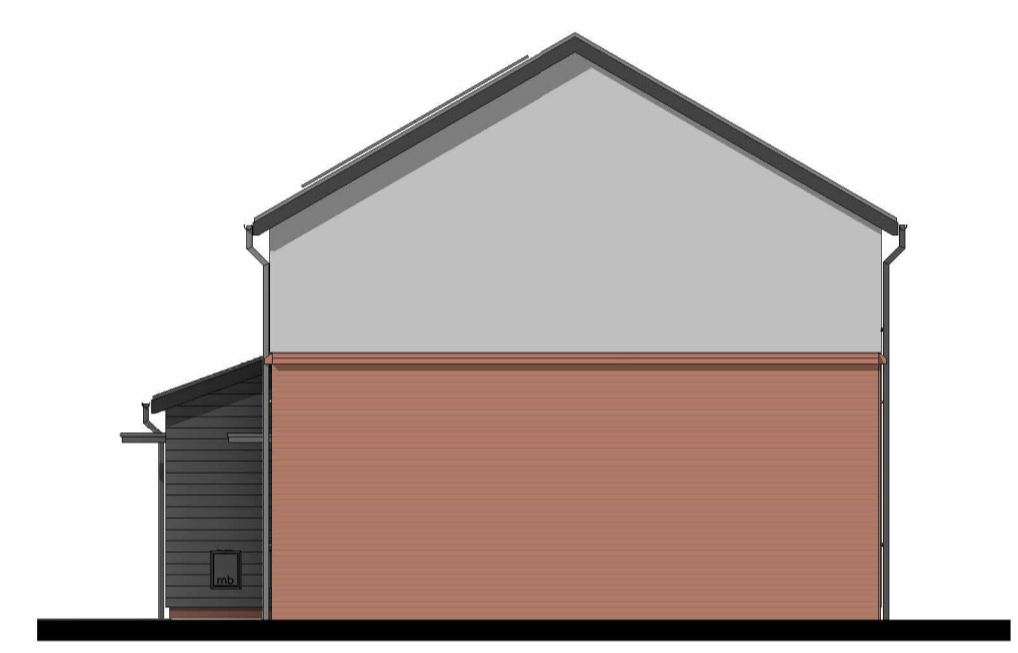

5 SEMI C ELEVATION SIDE A 1 : 100

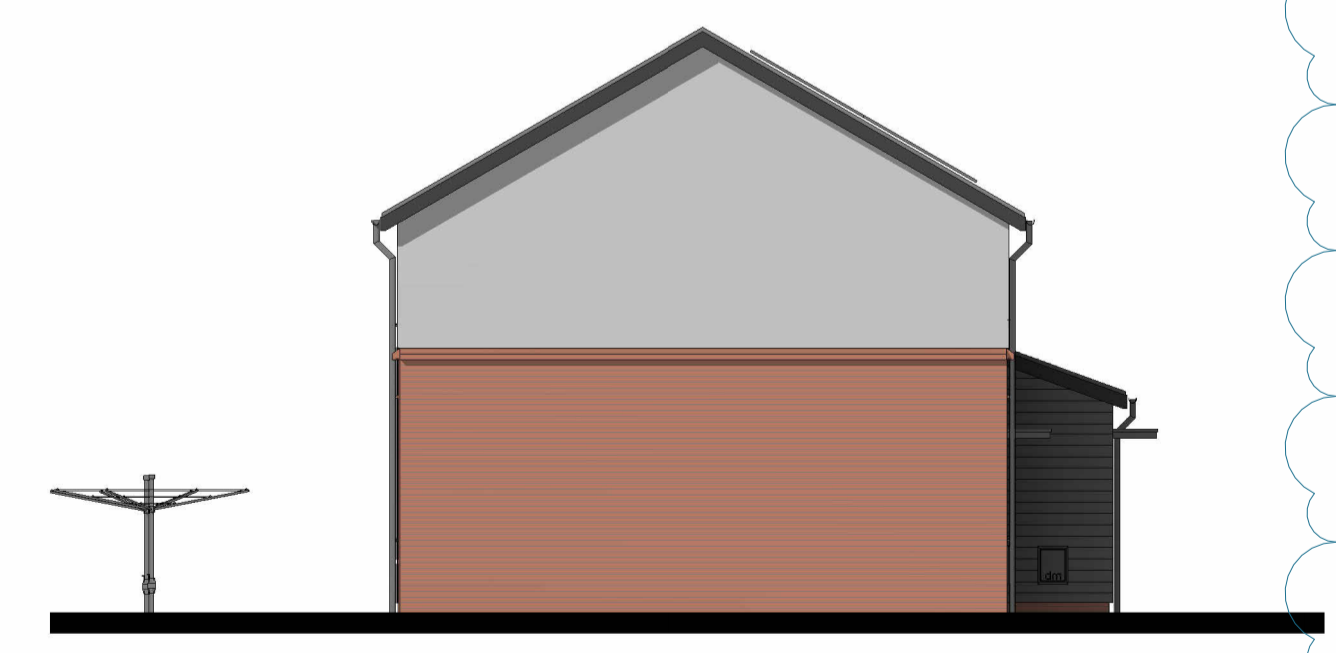

6 SEMI C ELEVATION SIDE B 1 : 100

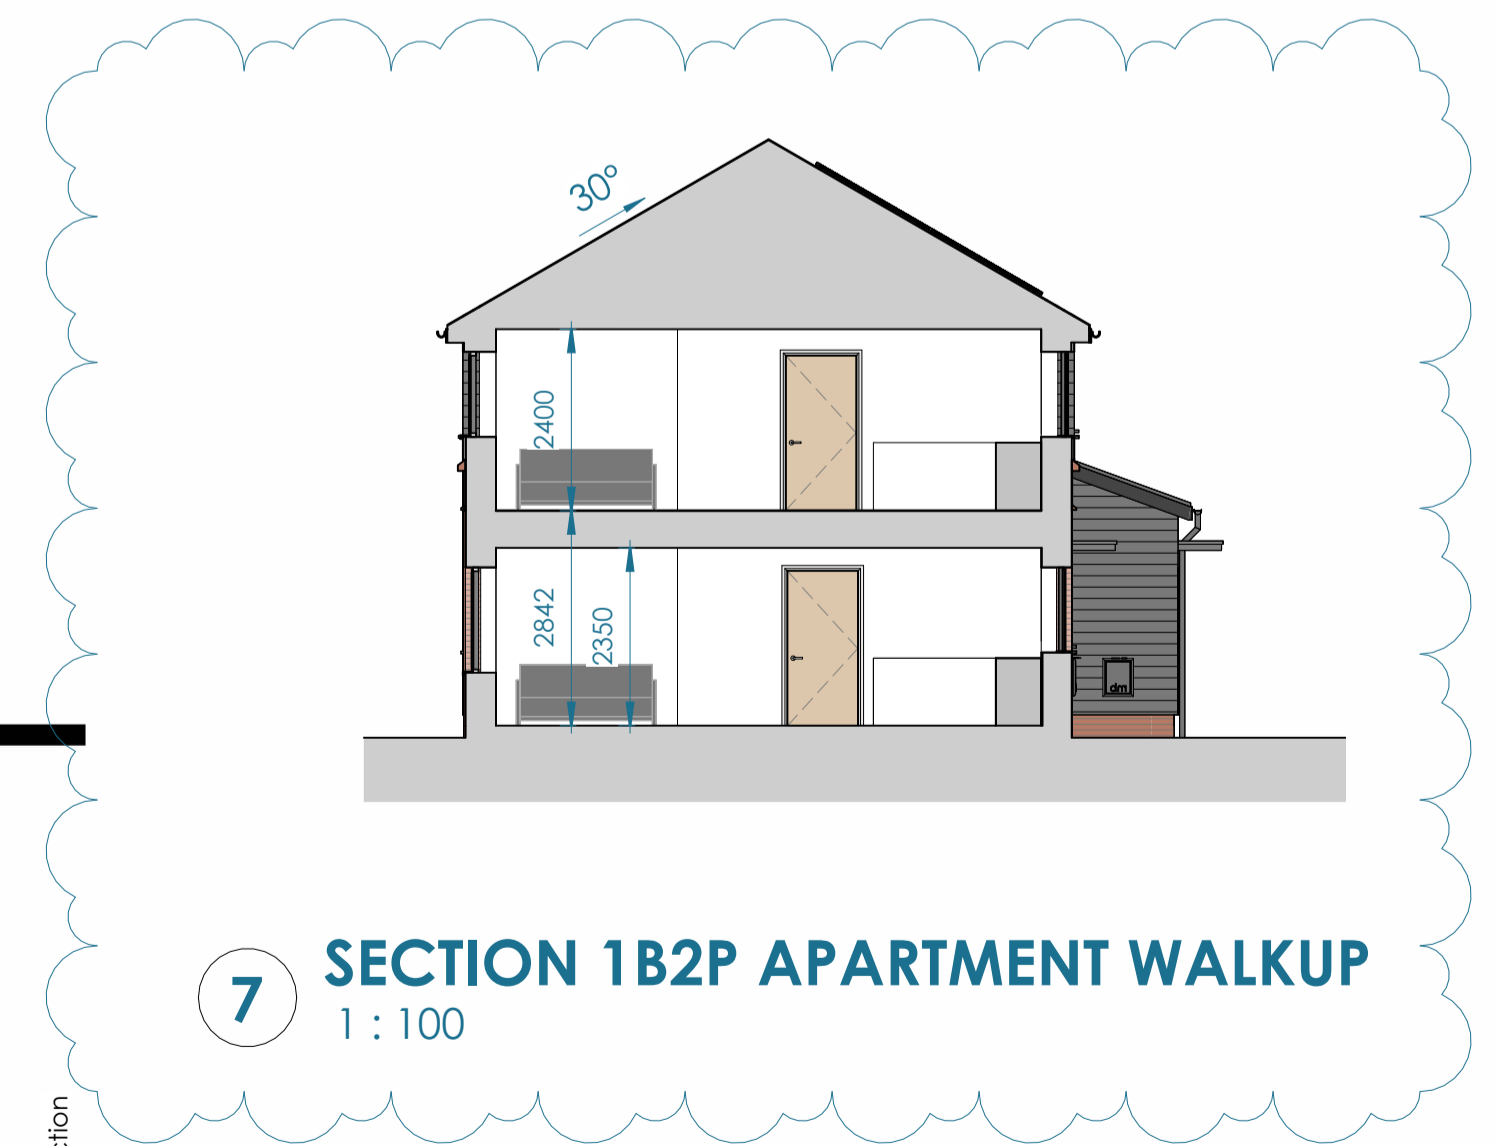

7 SECTION 1B2P APARTMENT WALKUP 1 : 100

PUBLISHED - for construction
 SHARED - for approval
 WIP - for discussion

Revision	Description	Date of Revision	Issued by
E	building section added	2025.07.25	AJR
D	areas and room dims added	2025.07.02	AJR
C	qr codes revised	2025.06.09	AJR
B	SHARED - issued for approval, trees, clothes dryer, sheds & rainwater goods added.	2025.04.07	AJR
A	WIP - issued for review/ comment	2025.02.14	AJR