




Proposed Residential Development, Maes Emlyn, Rhyl, Denbighshire LL18 4AB  
"Site Sections/Street Elevations"

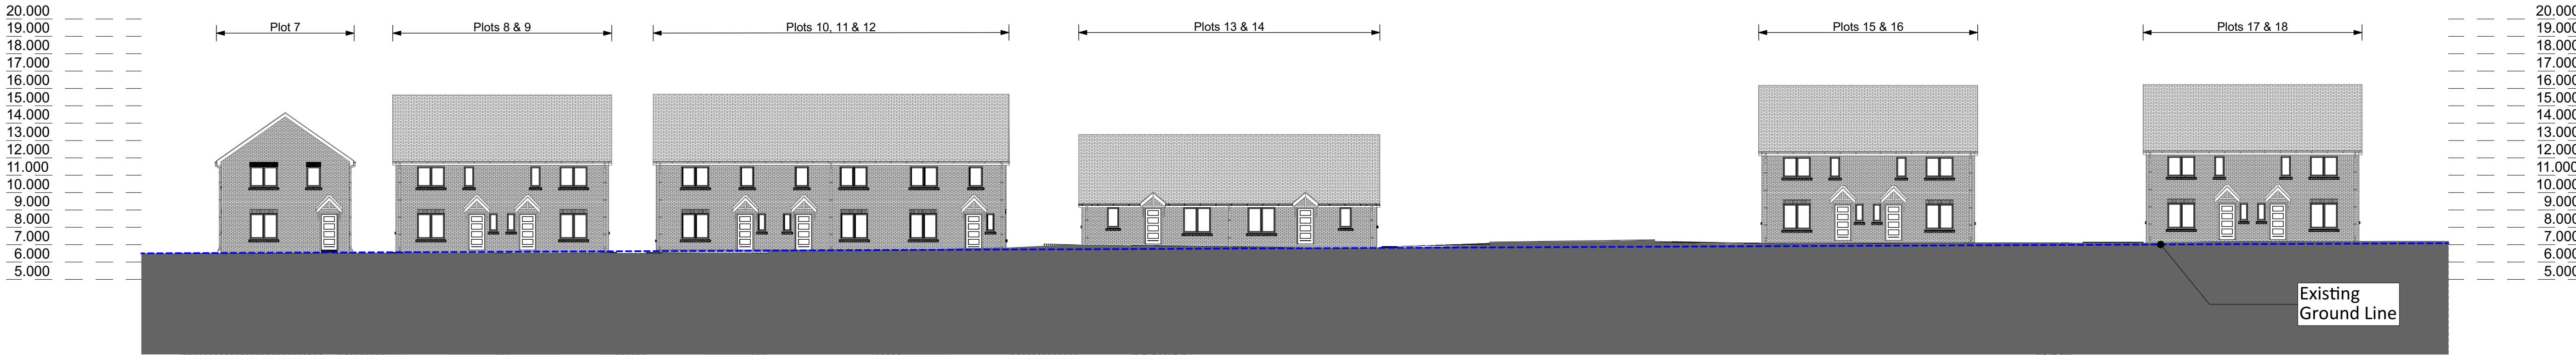


A-A Street Section/Elevation A-A 1:200

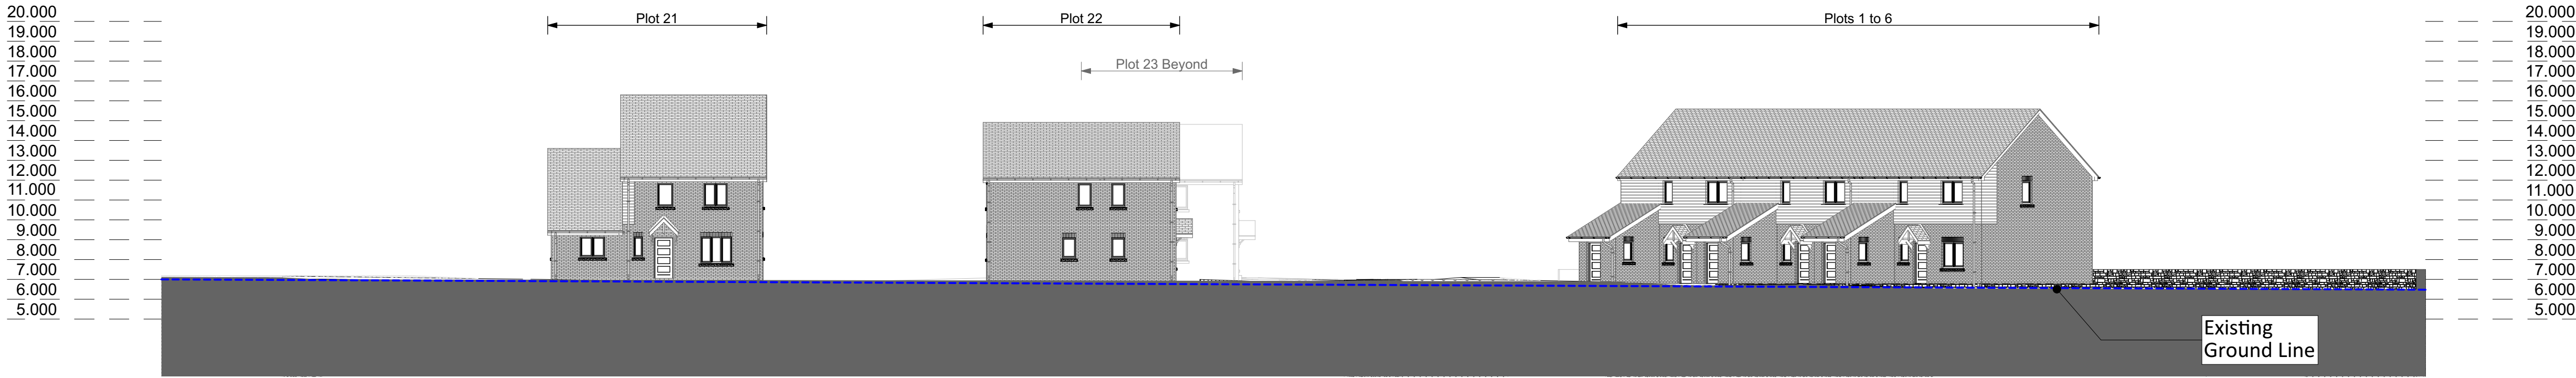

B-B Street Section/Elevation B-B 1:200

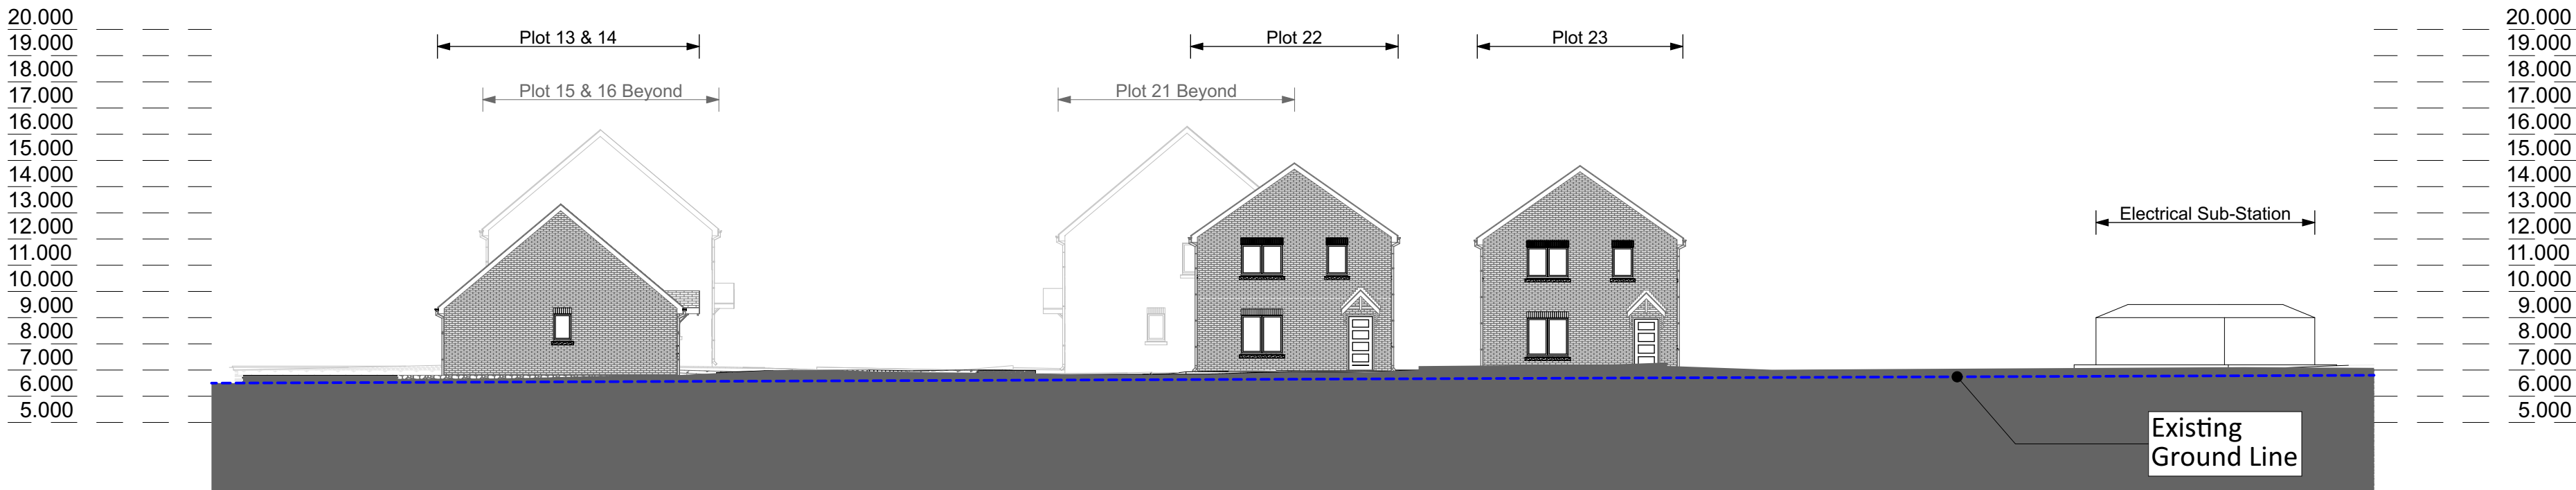

C-C Street Section/Elevation C-C 1:200

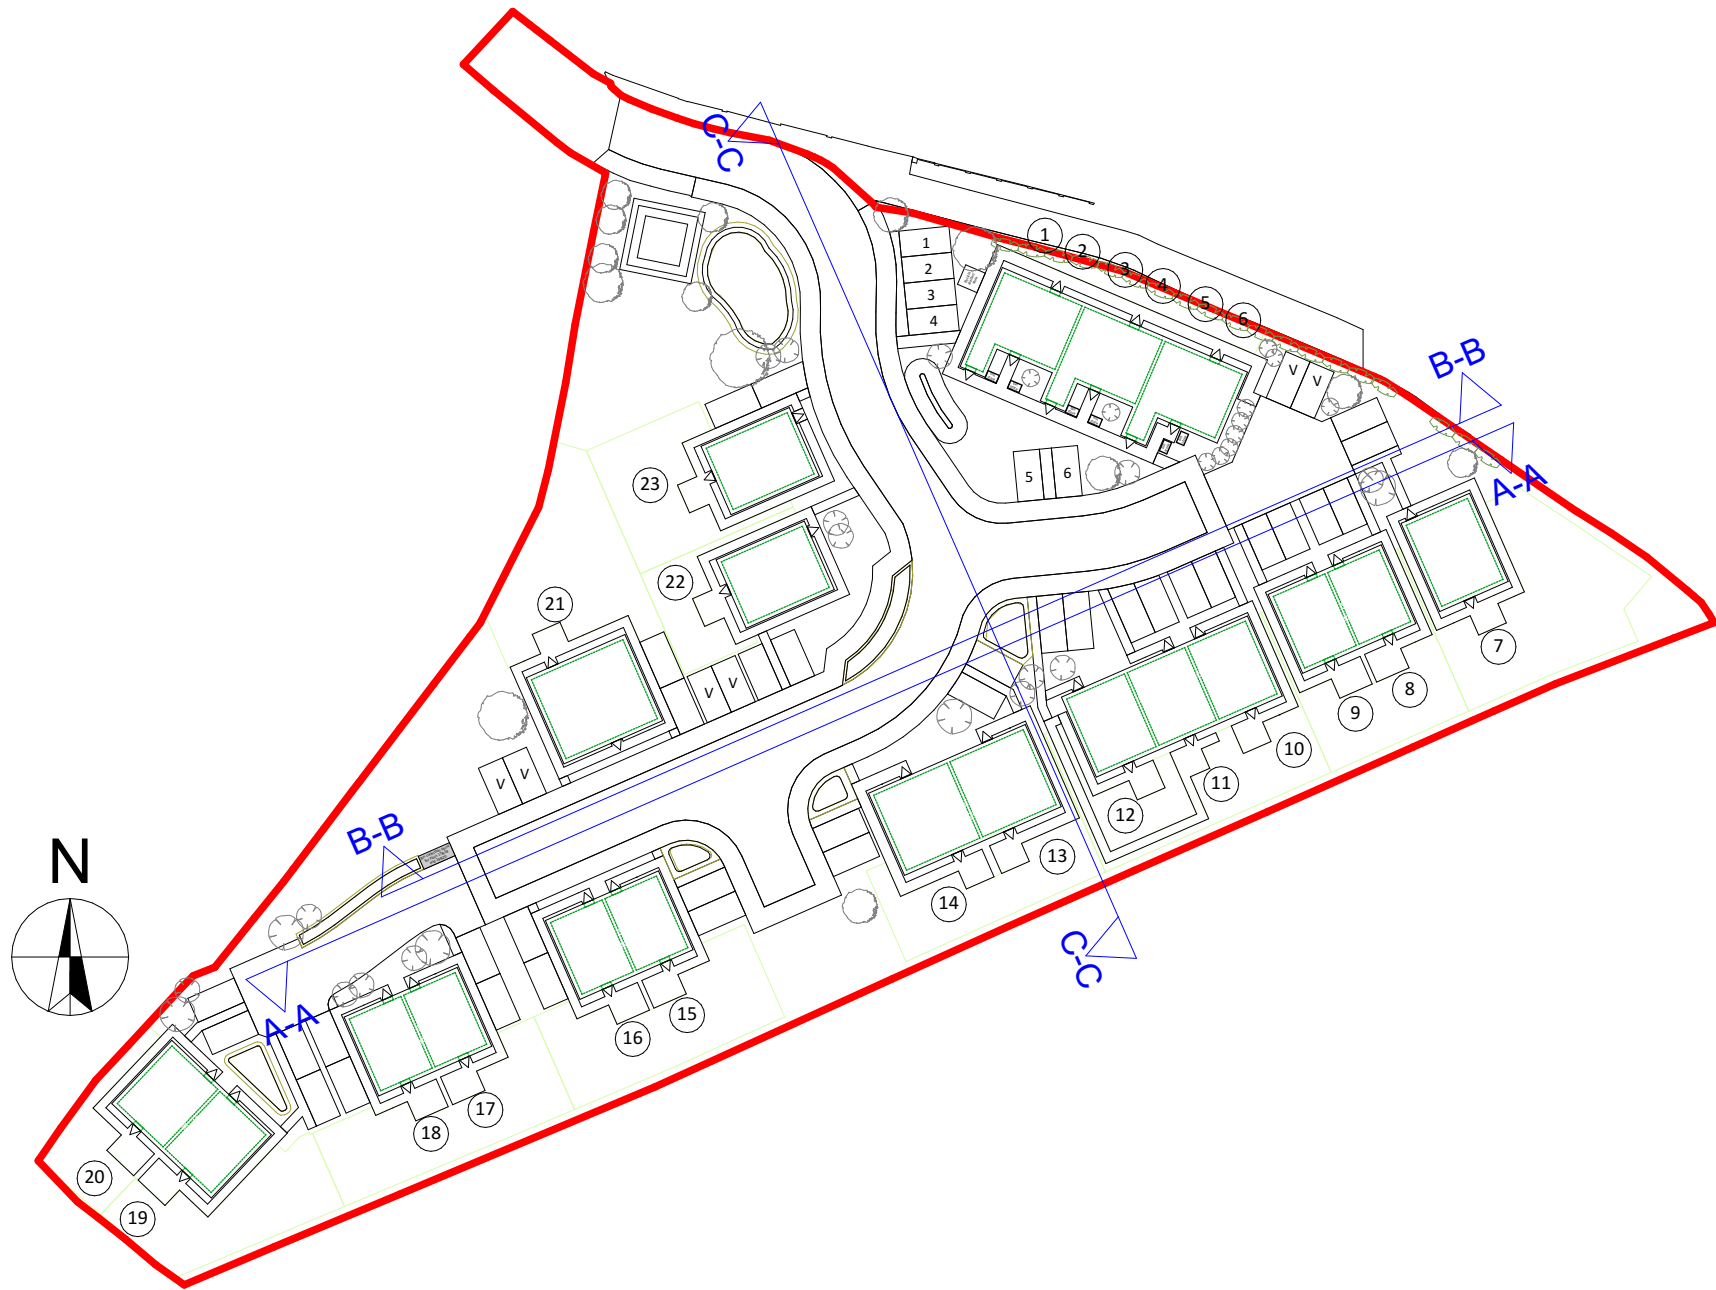

Site Sections Map Key 1:750

| Revision: | Date: | By: | Notes: |
|-----------|-------|-----|--------|
|           |       |     |        |
|           |       |     |        |
|           |       |     |        |
|           |       |     |        |