


SECTION SUBSTATION - PLOTS 22-23 & 14

Vertical Exaggeration: 5
Datum: 4.000M AOD



NOTES

- ALL DIMENSIONS IN MILLIMETRES AND ALL LEVELS IN METRES ABOVE ORDNANCE DATUM UNLESS SHOWN OTHERWISE.
- THIS DESIGN IS PROPOSED ON THE BASIS OF CLIENT BRIEF, SPECIFICATIONS, BEST PRACTICE AND RISK REDUCTION / ELIMINATION. THE DESIGNER MUST BE CONSULTED ON ANY PROPOSED CHANGES, BEFORE THEY ARE CONSIDERED FOR IMPLEMENTATION.

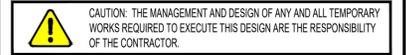

CAUTION: THE MANAGEMENT AND DESIGN OF ANY AND ALL TEMPORARY WORKS REQUIRED TO EXECUTE THIS DESIGN ARE THE RESPONSIBILITY OF THE CONTRACTOR.

KEY

- EXISTING GROUND PROFILE
- PROPOSED GROUND PROFILE

SITE LOCATION

GRID REFERENCE: E301486, N381597
SITE ADDRESS: MAES EMLYN, RHYL, DENBIGHSHIRE, LL18 4AB


SECTION PLOTS - 20-7

Vertical Exaggeration: 5
Datum: 5.000M AOD



SECTION PLOTS - 23 & 1-2

Vertical Exaggeration: 5
Datum: 5.000M AOD

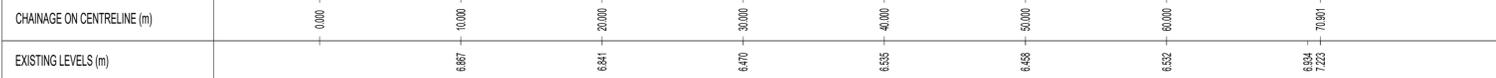

P01	02/02/26	FIRST ISSUE	AV	AR	NJ
-----	----------	-------------	----	----	----

REV	DATE	DESCRIPTION	ORG	CHK	APP
-----	------	-------------	-----	-----	-----

CLIENT

Tai
Wales & West
Housing

PRINCIPAL DESIGNER

Waterco

Waterco Ltd., Eden Court,
Lon Parcwr Business Park, Ruthin LL15 1NJ
tel (+44) 1824 702220
www.waterco.co.uk

SCHEME

MAES EMLYN, RHYL

TITLE

PROPOSED SITE SECTIONS
SHEET 2 OF 2

ORIGINATOR A.VALE	CHECKER A.RUSSELL	APPROVER N.JONES
----------------------	----------------------	---------------------

STATUS

PRELIMINARY

SCALE / SHEET SIZE 1:250 / A1	REV P01
----------------------------------	------------

DRAWING NUMBER

14973-1004

