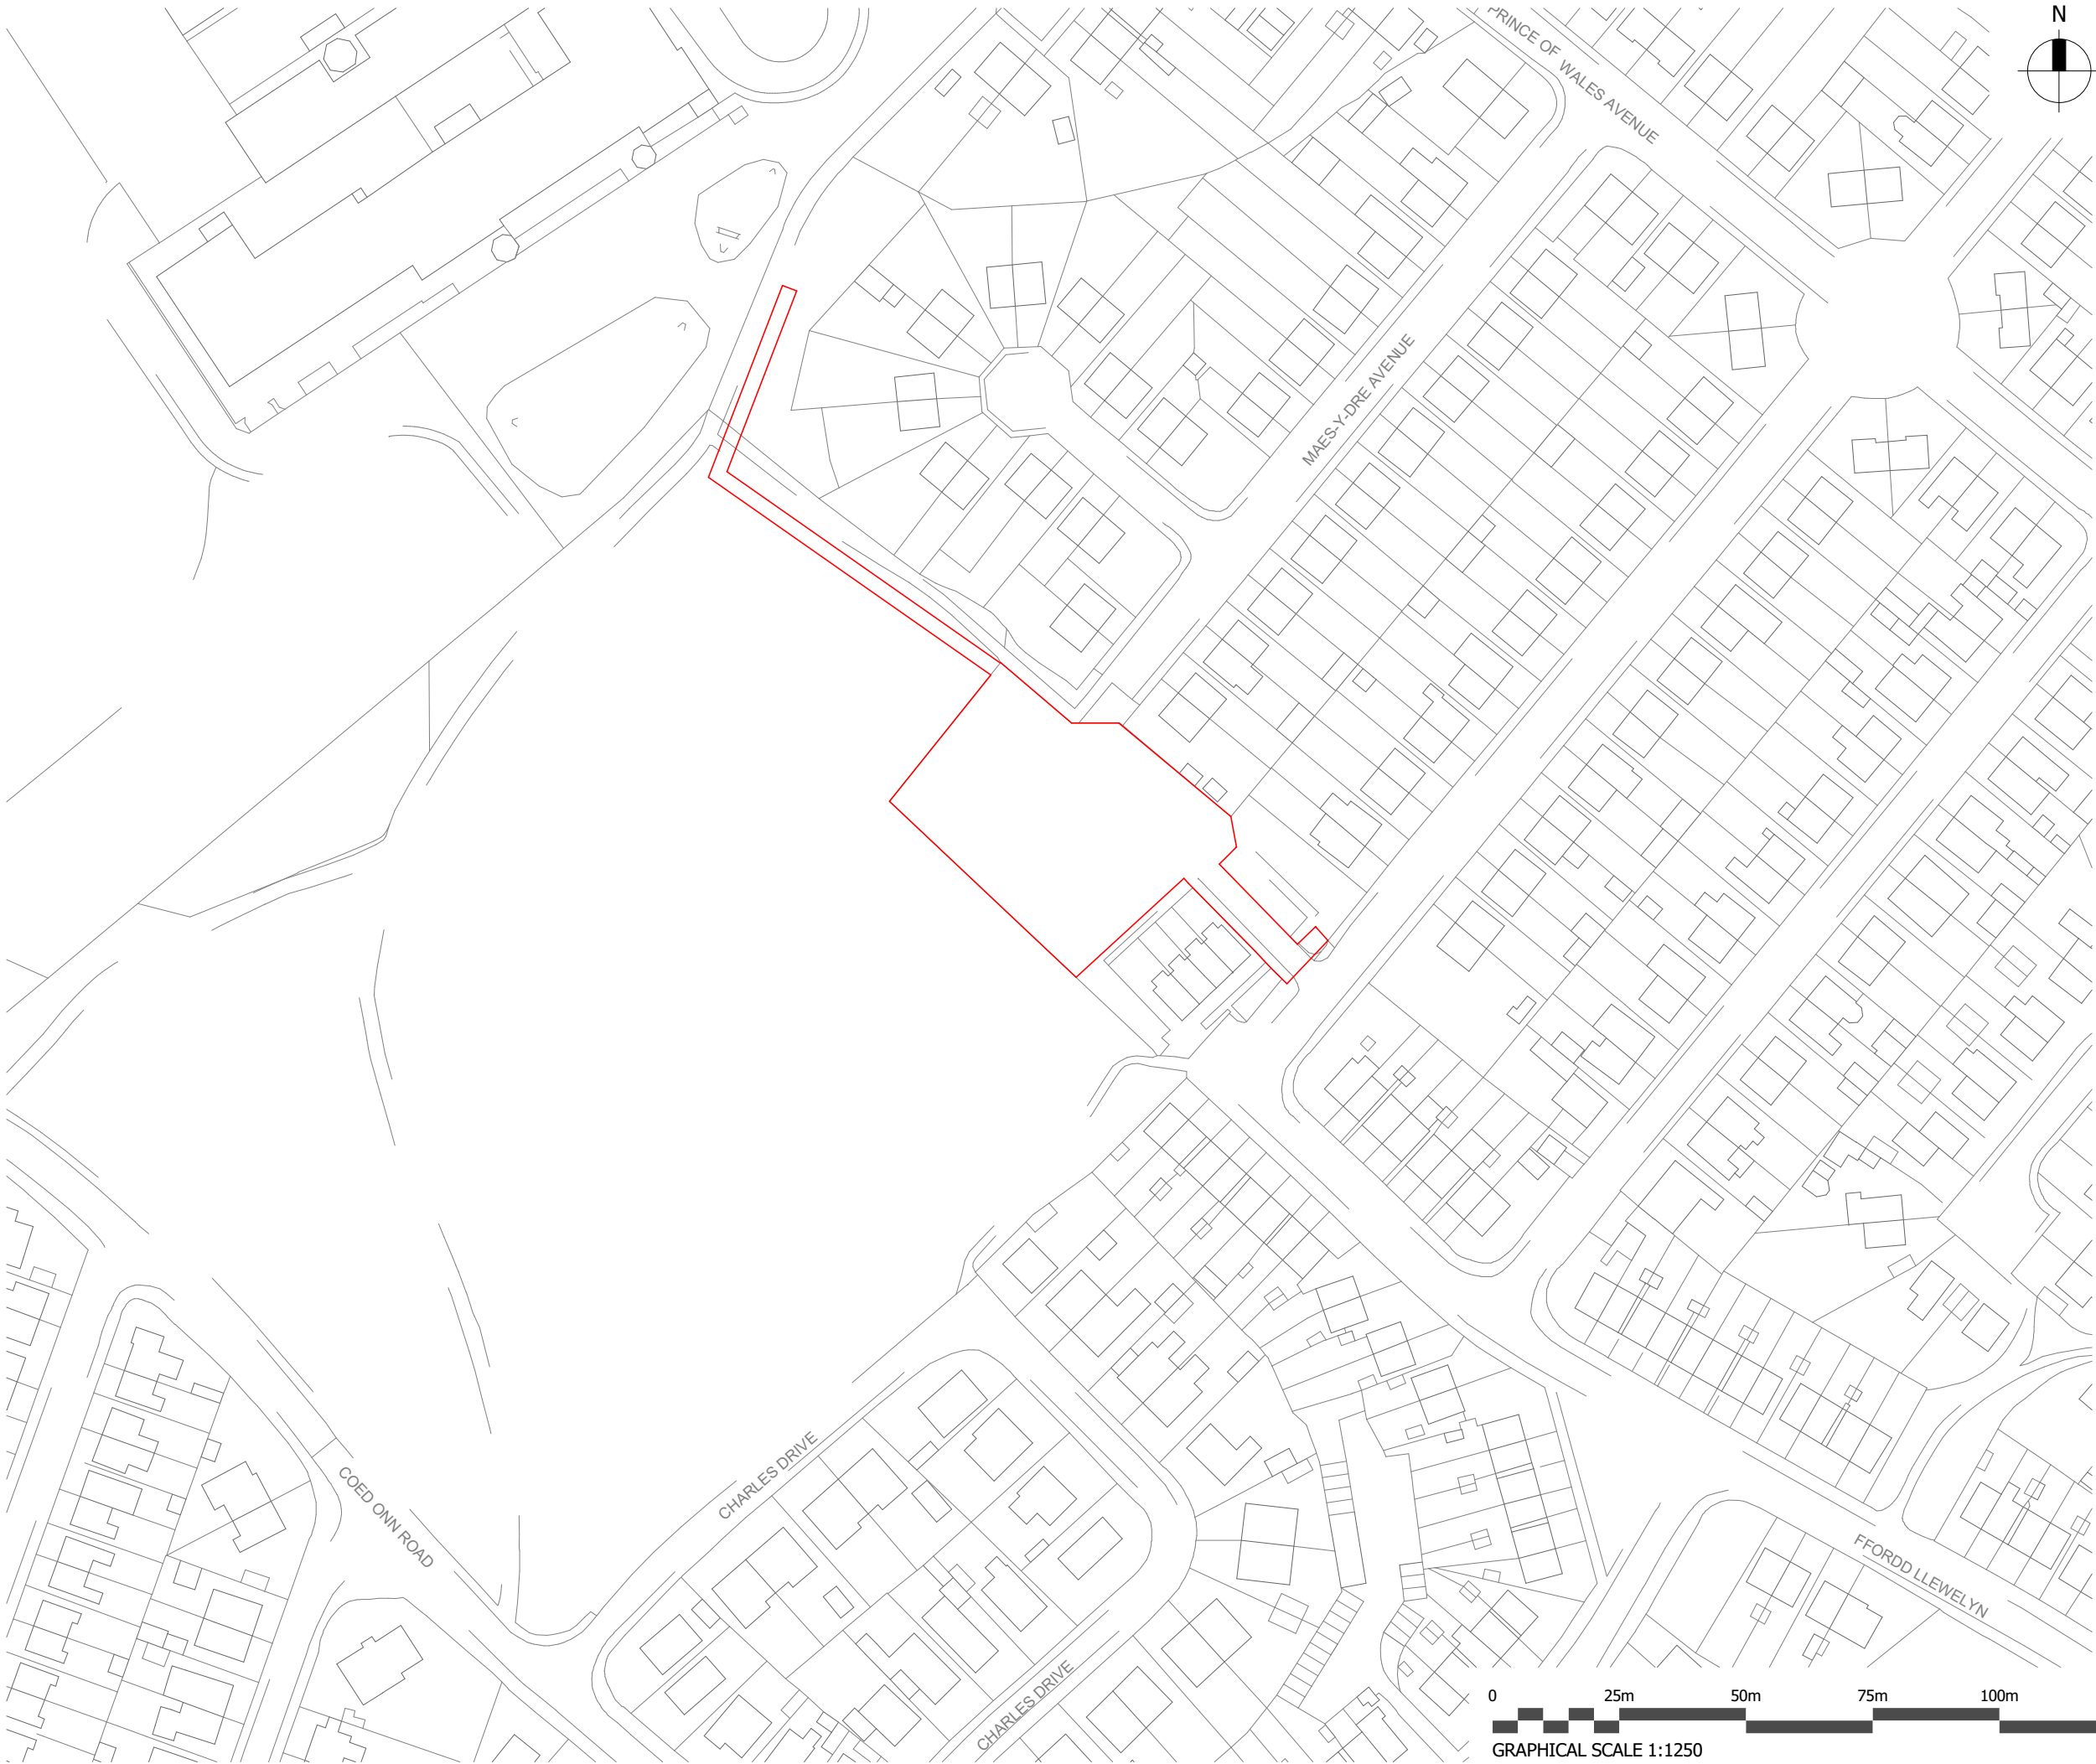


**NOTES**

Do not scale from this drawing. Only figured dimensions are to be taken from this drawing. The contractor must verify all dimensions on site before commencing any work or shop drawings. The contractor must report any discrepancies to Hughes O'Hanlon before commencing work. If this drawing exceeds the quantities taken in any way, Hughes O'Hanlon is to be informed before the work is initiated. COPYRIGHT © Hughes O'Hanlon Limited. This drawing is Copyright and must not be reproduced in any format or media without written/verbal consent of Hughes O'Hanlon Limited. Details shown represent the minimum indicative requirement. The installer is responsible for all detailed design. The designer shall be responsible for developing the principles indicated to a complete design and for coordinating with the latest building arrangements. The installer shall be deemed to have included within their tender offer all necessary provision over and above the minimum requirements indicated on the drawings and within the specification to provide a complete and functional installation.

|                         |                                                   |            |
|-------------------------|---------------------------------------------------|------------|
| P02                     | RED LINE BOUNDARY AMENDED   JW   JW               | 13/07/2026 |
| P01                     | LOCATION PLAN   DJH   DGH                         | 01/07/2026 |
| REV                     | DESCRIPTION   DRAWN BY   CHECKED BY   APPROVED BY | DATE       |
| PROJECT TITLE           |                                                   |            |
| WOODFIELD AVENUE, FLINT |                                                   |            |

CLIENT  
ENFYS DEVELOPMENT

DRAWING TITLE  
LOCATION PLAN

SCALE @ A3  
1 : 1250

DO NOT SCALE Any discrepancy or query concerning this drawing should be referred to the Architect

|                                                                |                          |          |
|----------------------------------------------------------------|--------------------------|----------|
| PROJECT No                                                     | DRAWING No               | REVISION |
| PROJECT - ORIGINATOR - FUNC - LVL - FORM - DISCIPLINE - NUMBER |                          |          |
| 23747                                                          | WAF-HOH-XX-XX-DR-A-1100- | P02      |



www.hughesohanlon.co.uk  
Tel: 01978 510178  
Copyright © Hughes O'Hanlon Limited  
Registered Office: MGP, High Street, Gresford, LL12 8RF Reg. Co. No. 14943386

