




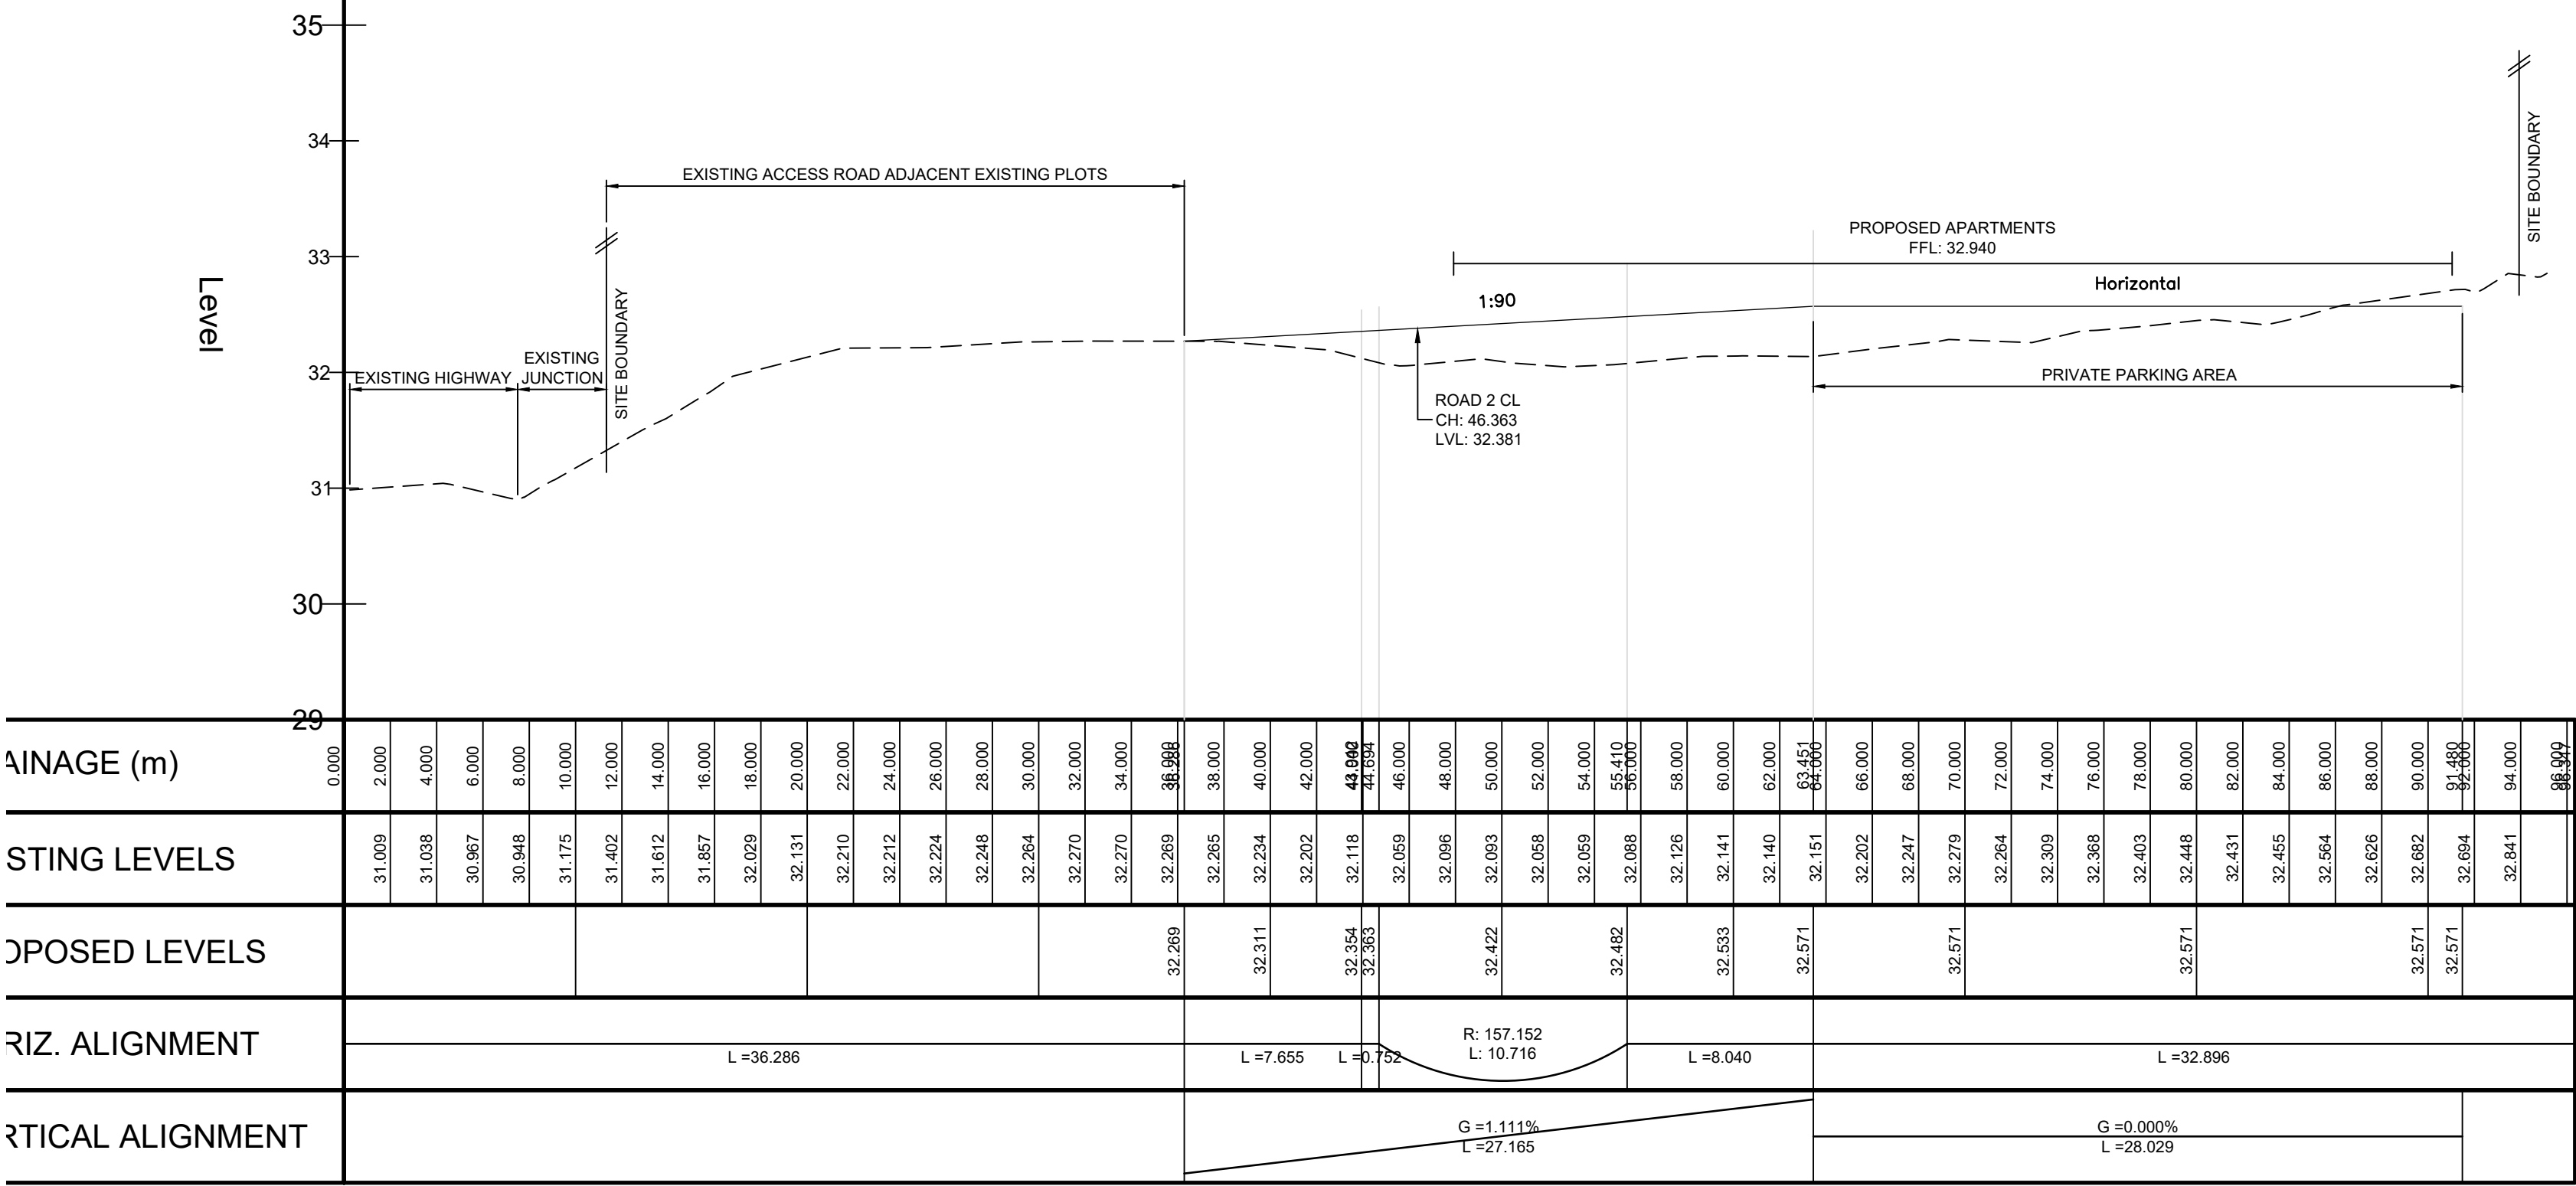


ROAD 1
SCALE: H 1:250,V 1:50. DATUM: 29.000

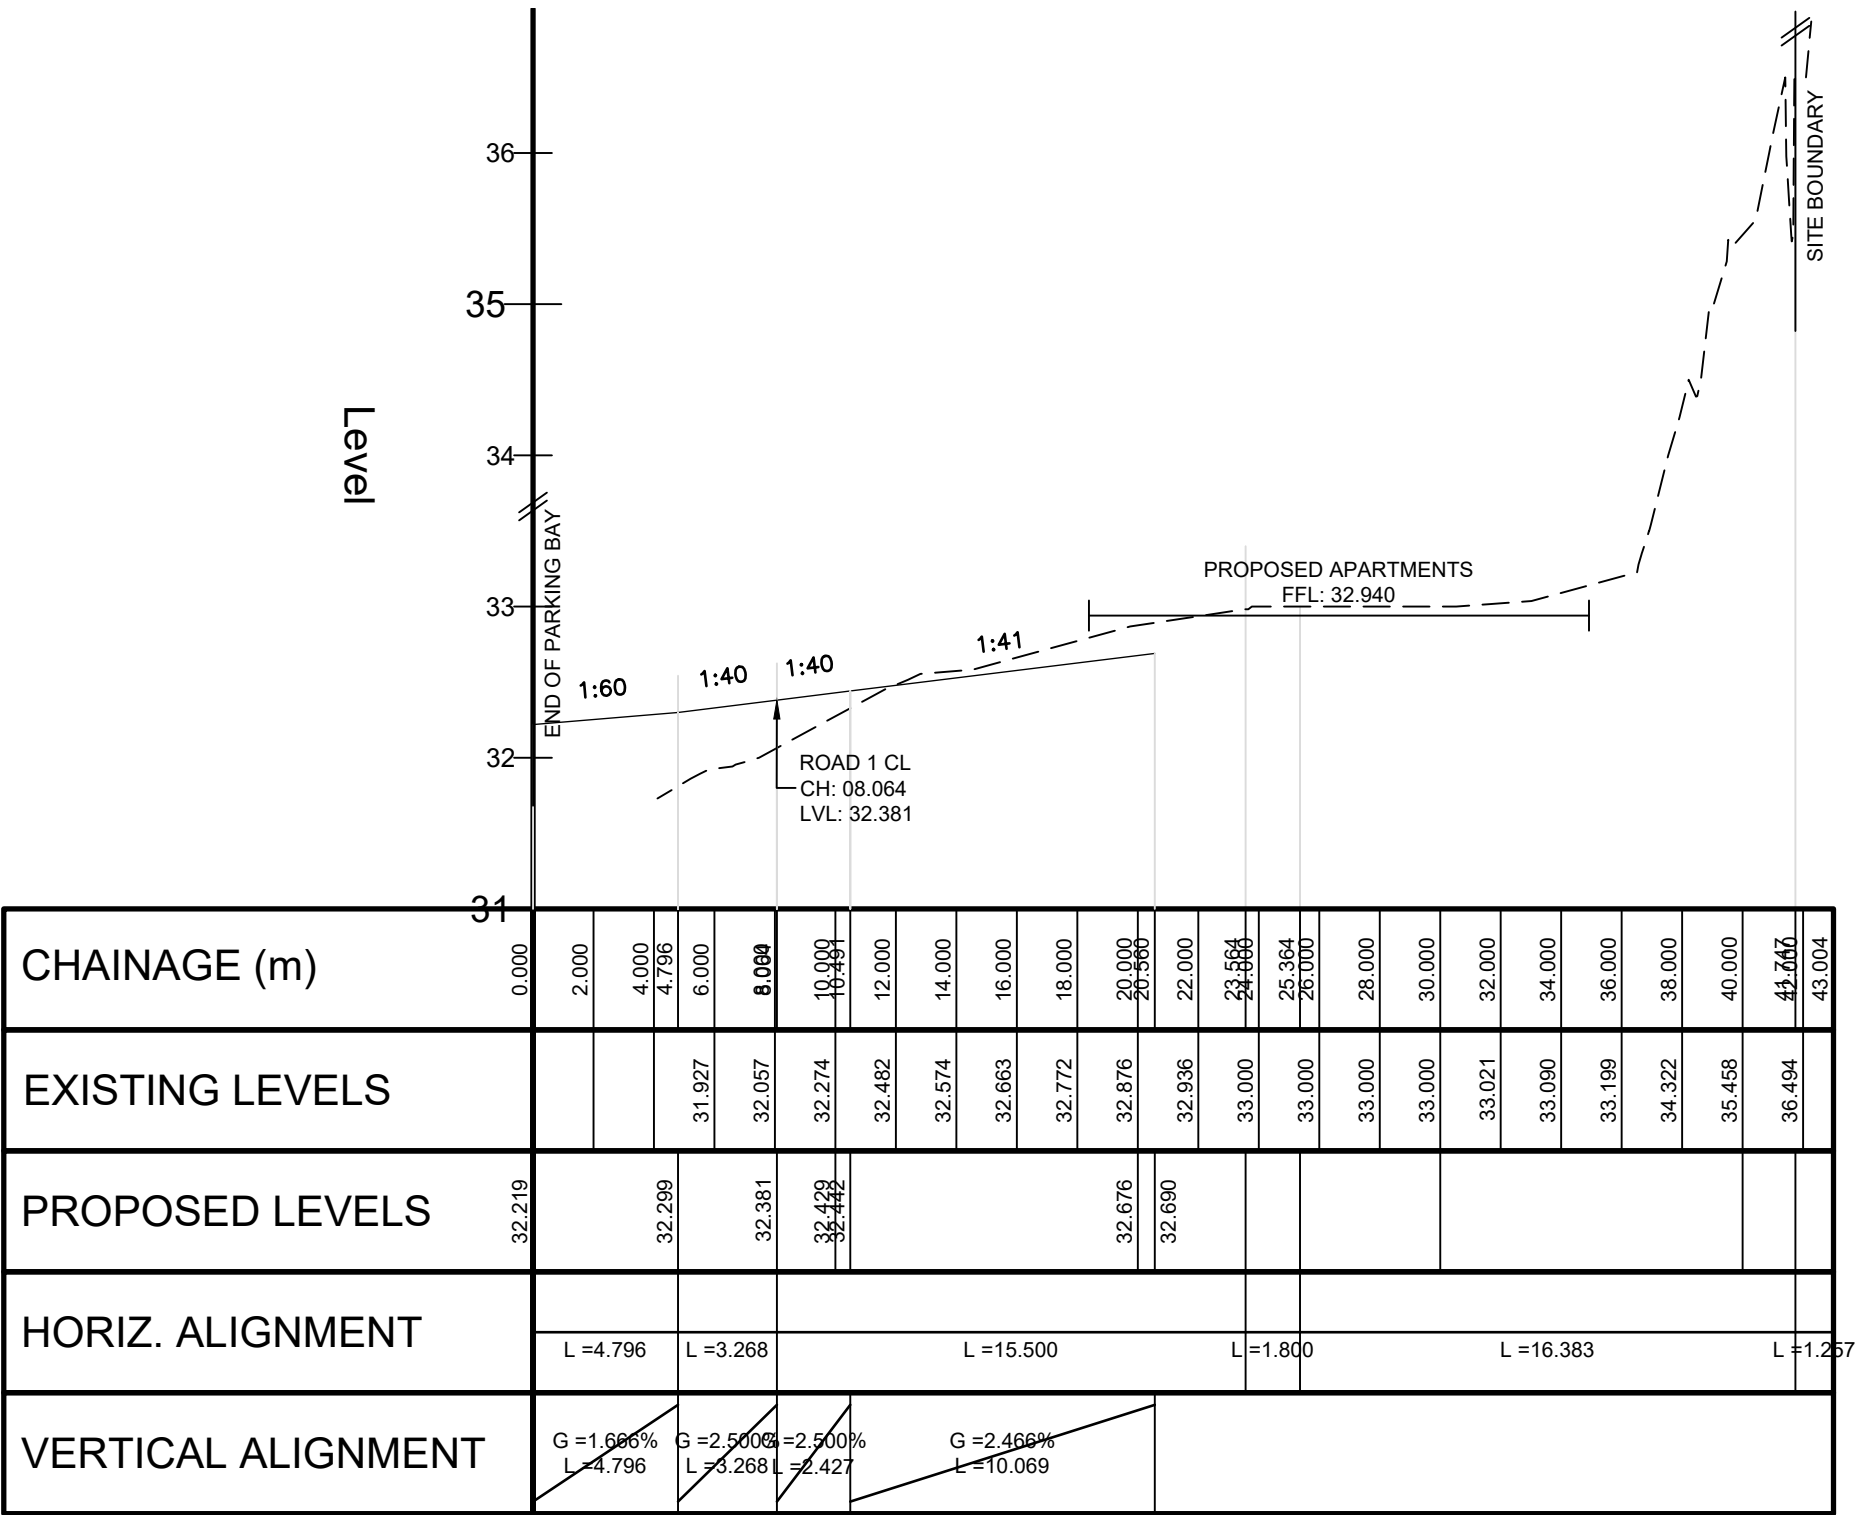


ROAD 2
SCALE: H 1:250,V 1:50. DATUM: 31.000

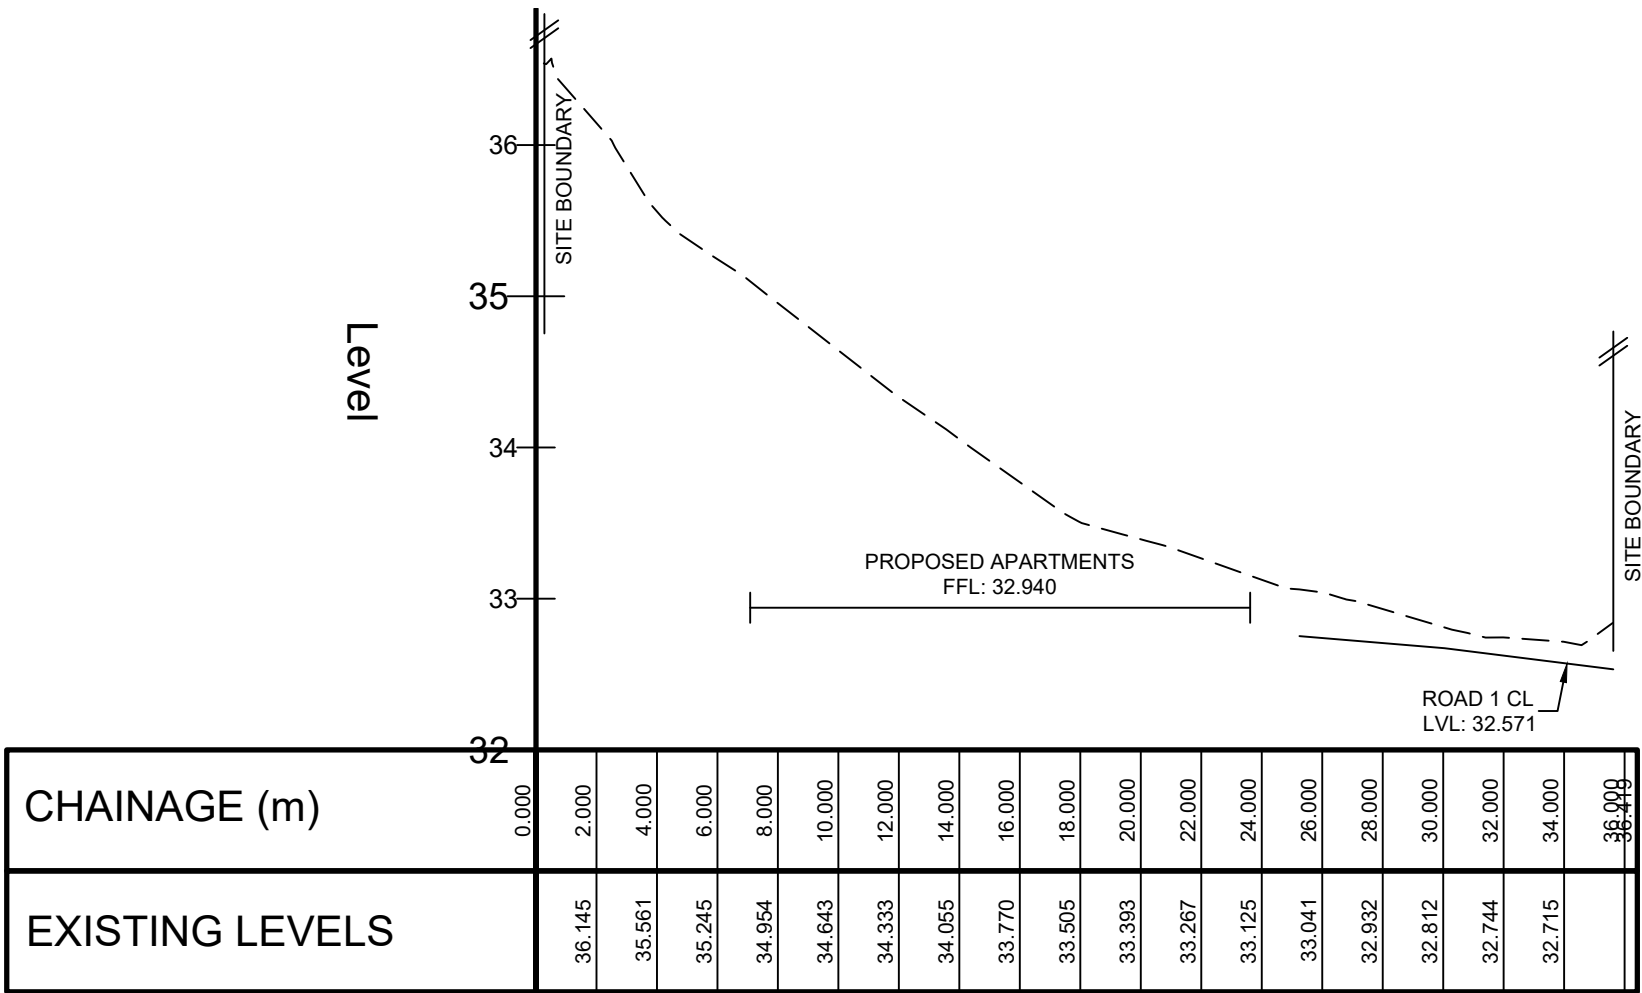


PLOT SECTION 3
SCALE: H 1:250,V 1:50. DATUM: 32.000

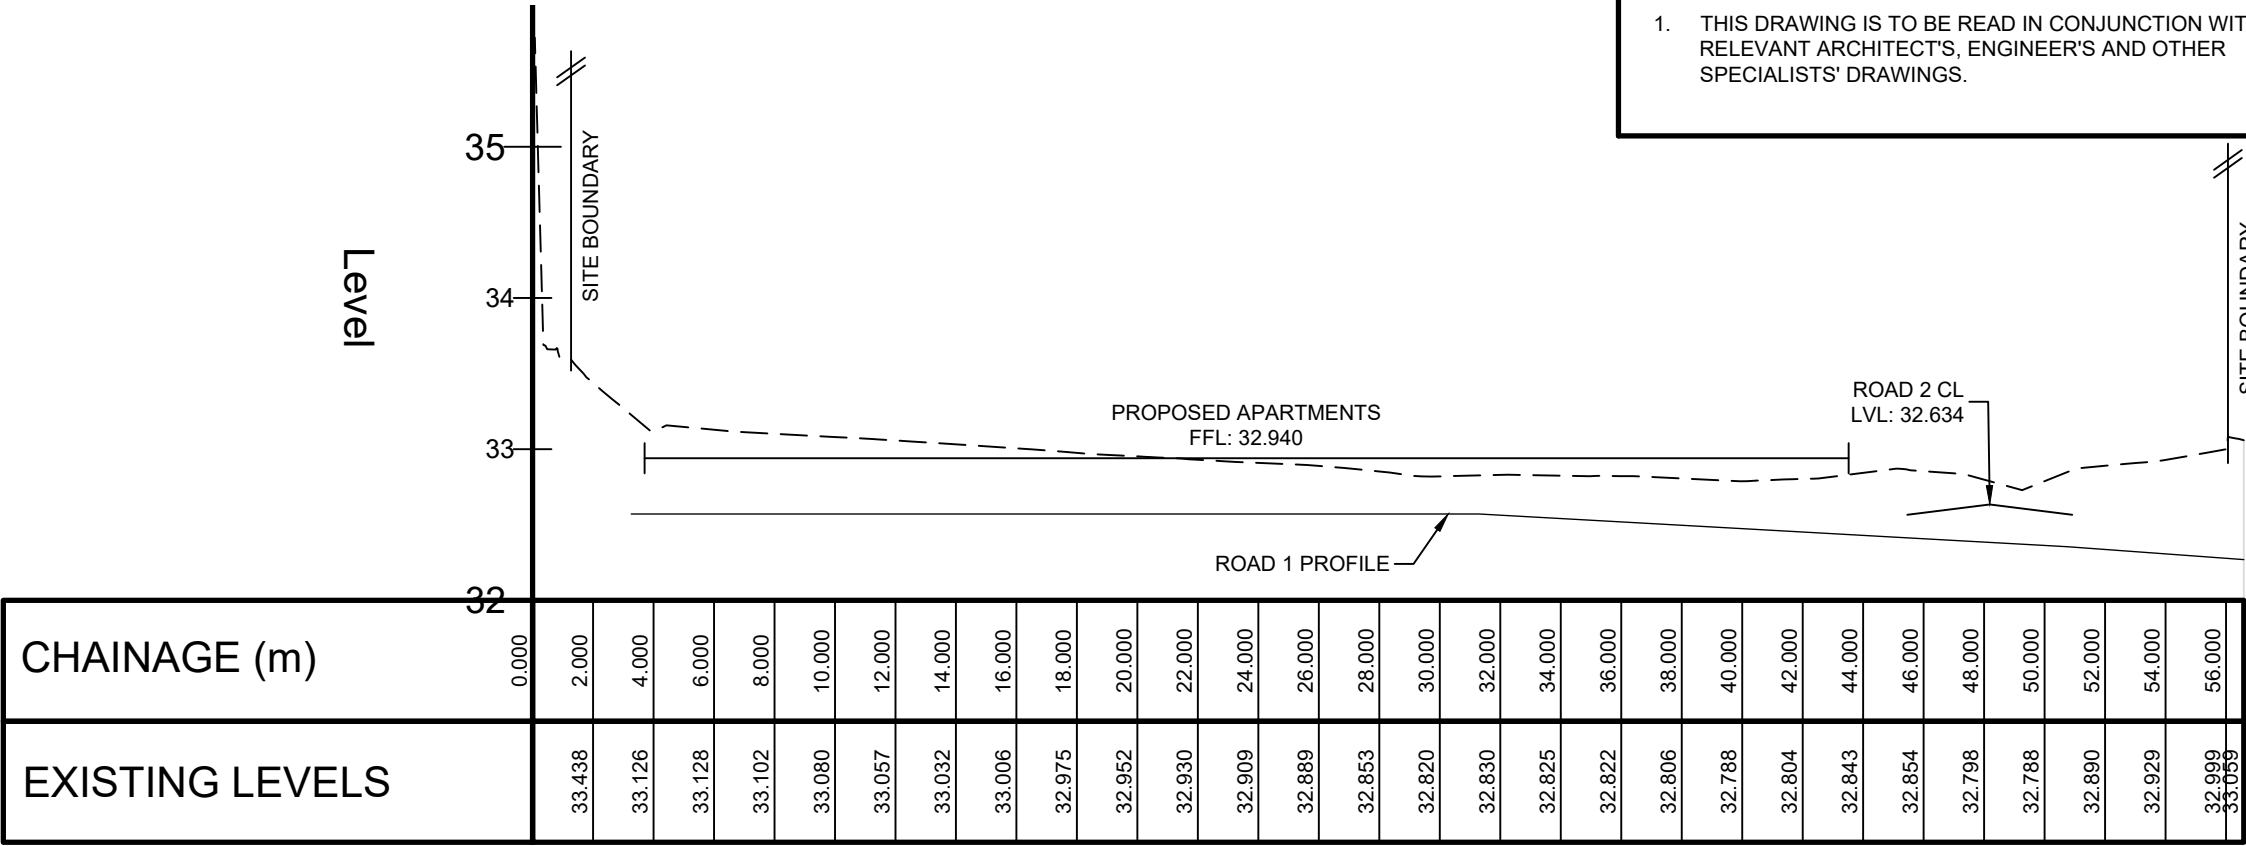

PLOT SECTION 1
SCALE: H 1:250,V 1:50. DATUM: 32.000

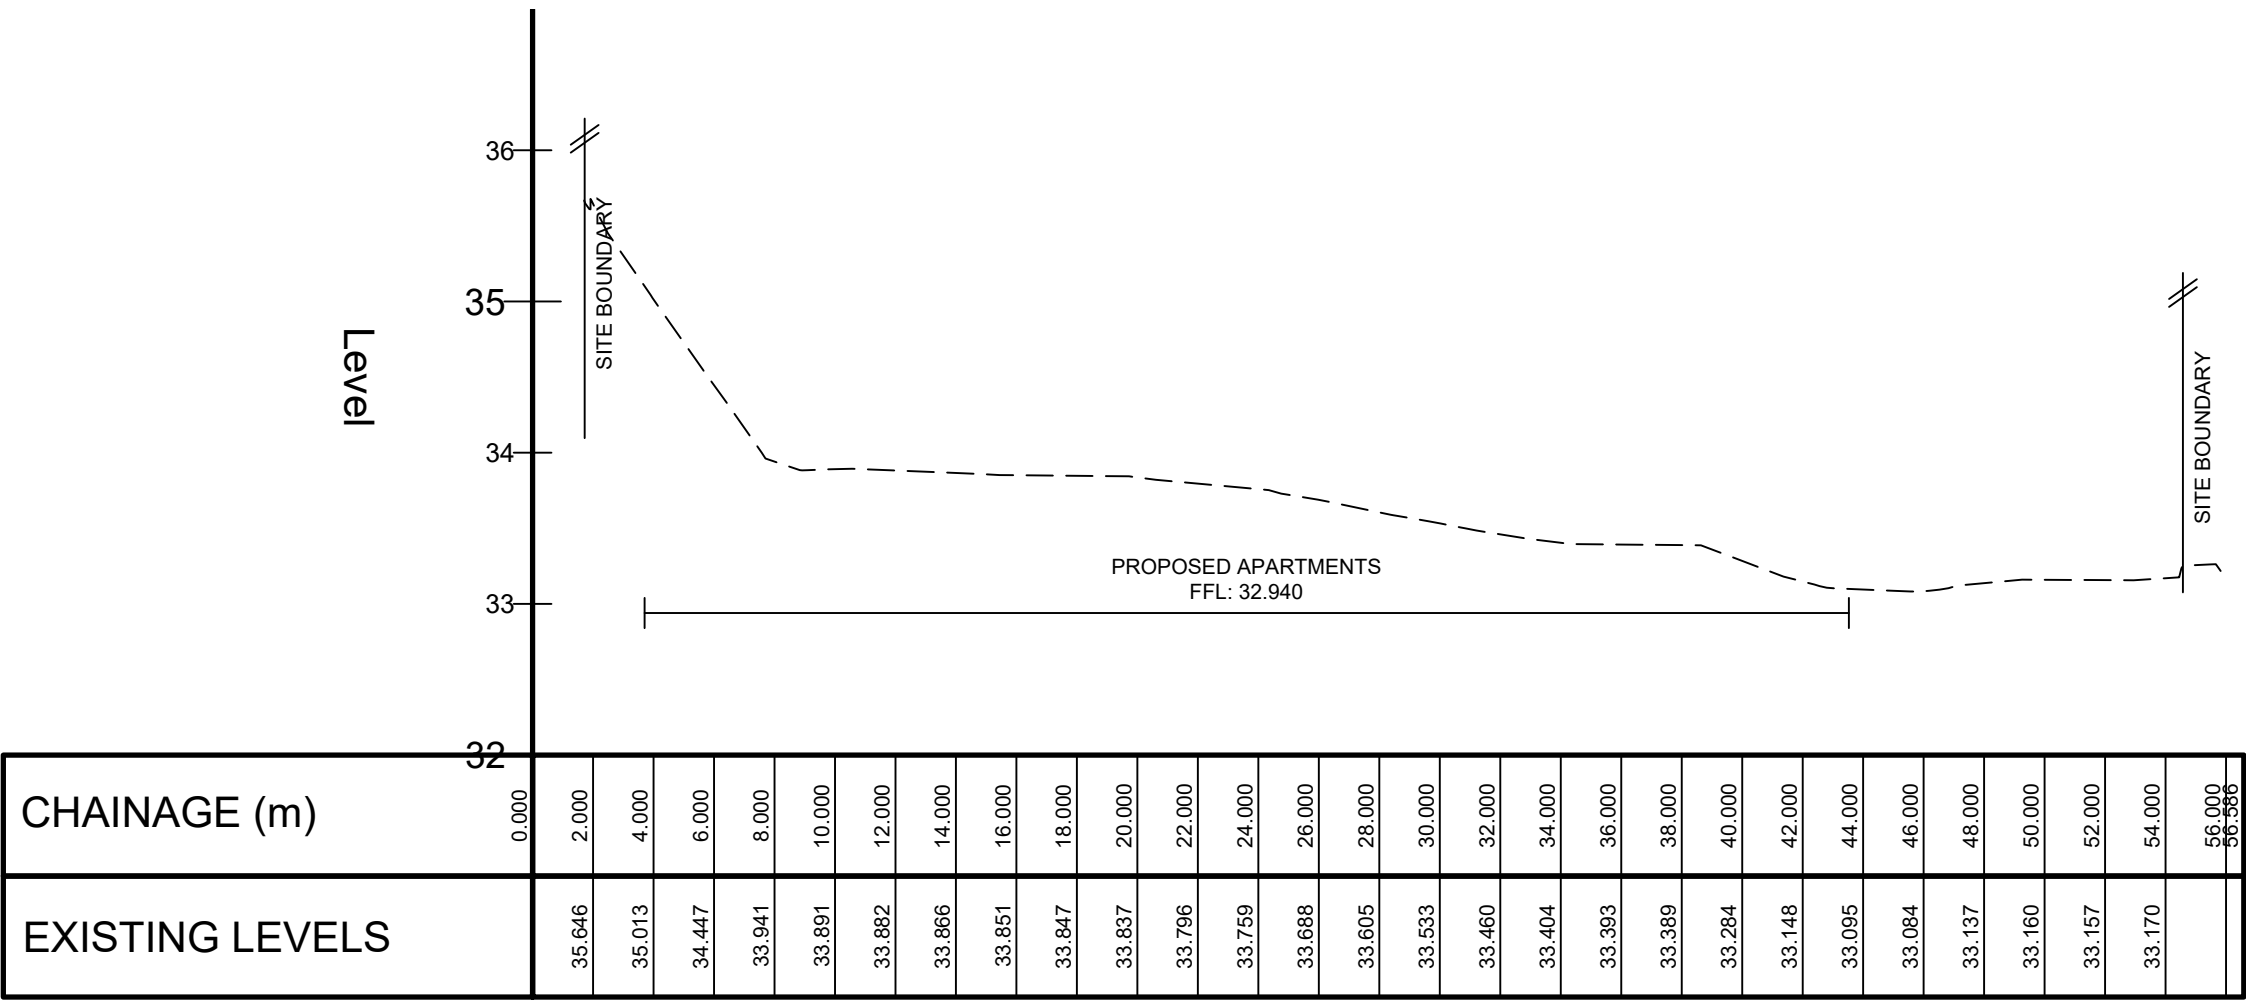

PLOT SECTION 2
SCALE: H 1:250,V 1:50. DATUM: 32.000

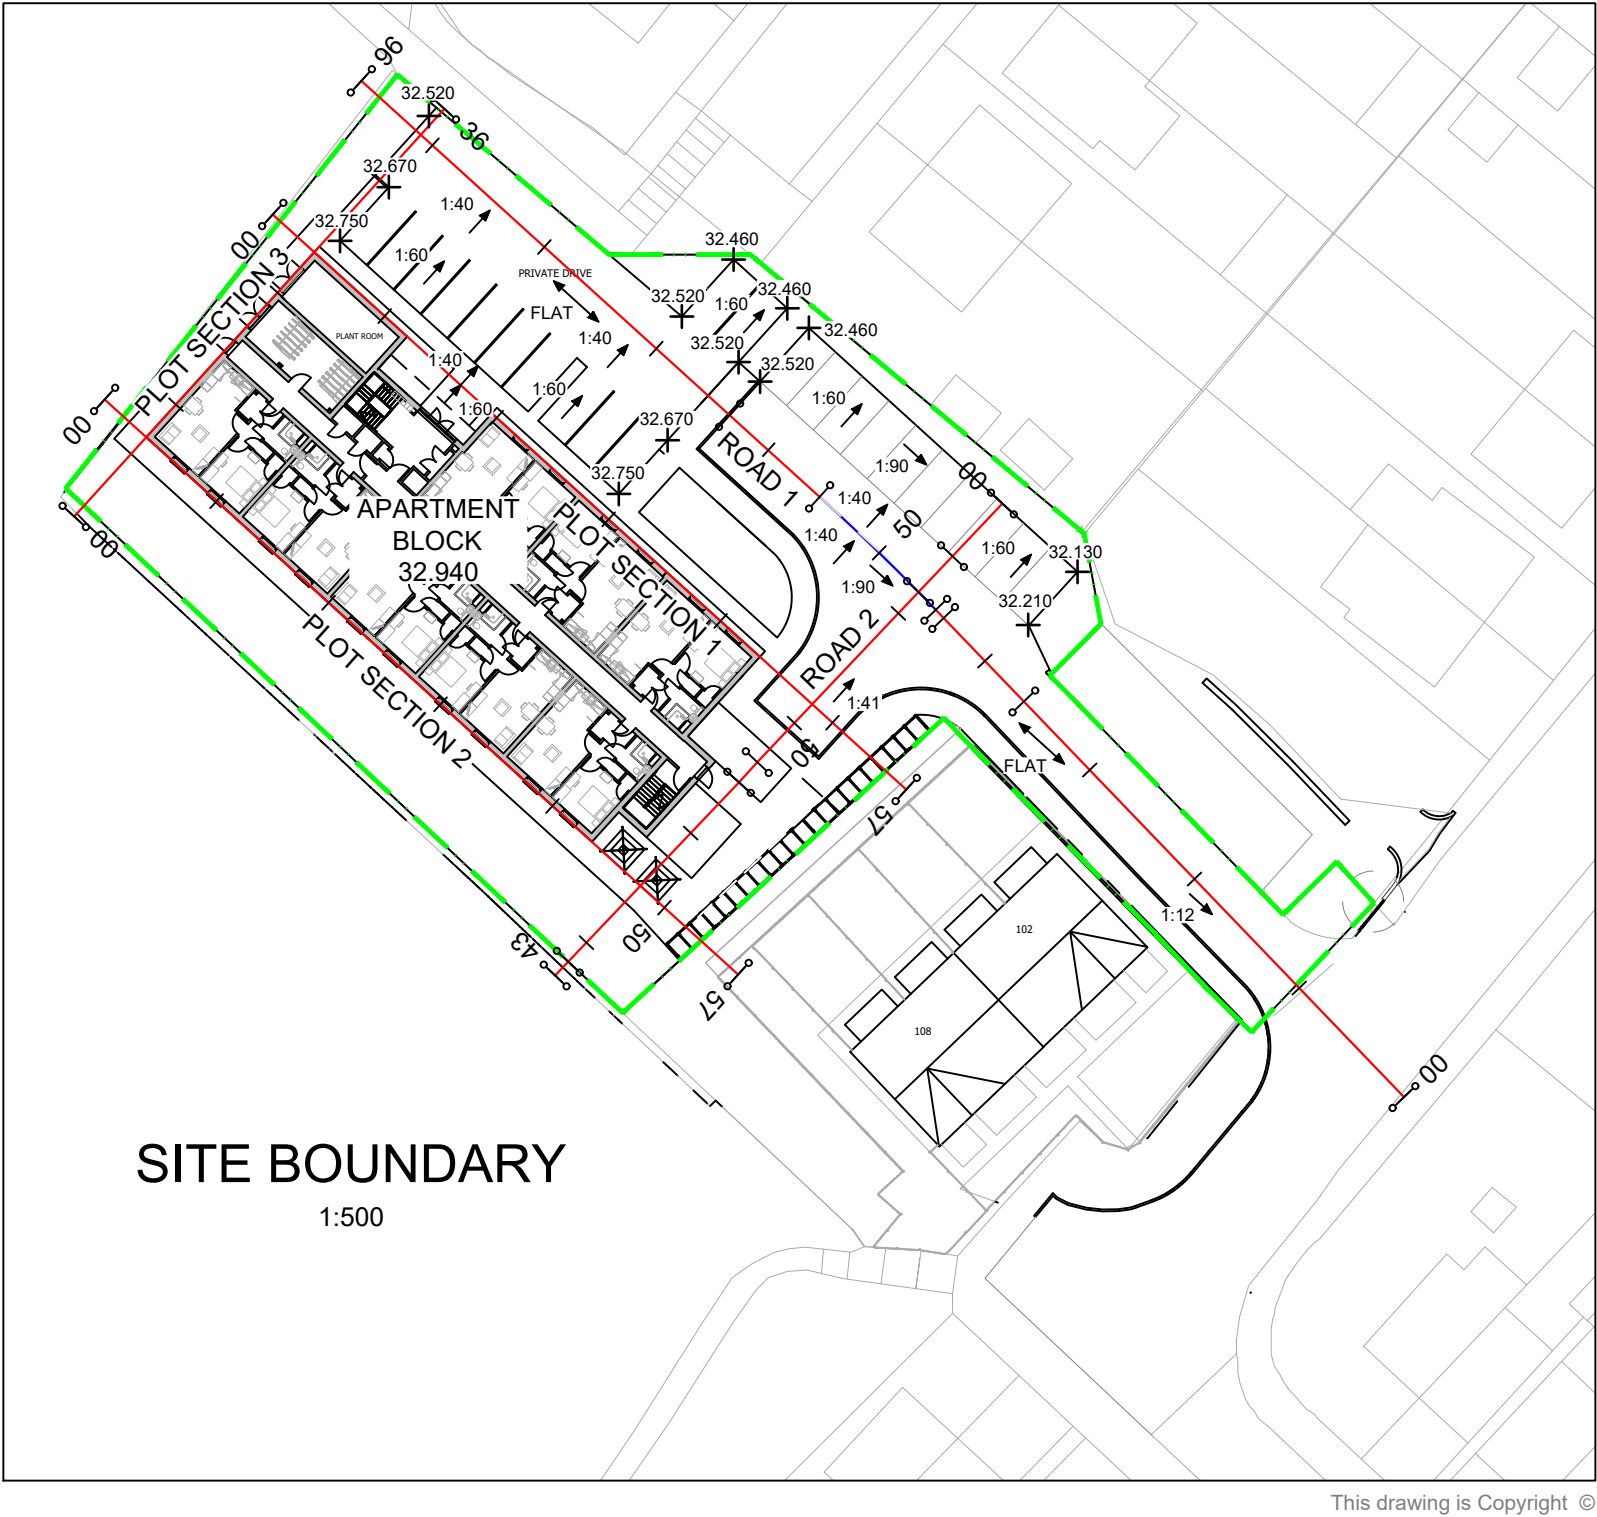

NOTES

1. THIS DRAWING IS TO BE READ IN CONJUNCTION WITH ALL RELEVANT ARCHITECTS, ENGINEERS AND OTHER SPECIALISTS' DRAWINGS.

REVISIONS

REV	DATE	DESCRIPTION	BY	CHK	APP
P2	27.04.26	TURNING HEAD EXTENT ALTERED	LG	AC	NJ
P1	19.06.25	FIRST ISSUE	LG	AC	AC

CLIENT

Tai Wales & West Housing

PROJECT

Former Working Men's Club, Flint

TITLE

Vertical Alignments of Proposed Road & Plot Sections

DATRYS

Caernarfon: Unit 1 Block C, Dwyfodra Caernarfon, LL55 1TH Tel: 01352 670027

Mold: Suite 4A, Bronzed House Wrexham Road, Mold, CH7 4UP Tel: 01352 706205 info@datrys.coop | www.datrys.net

DRAWN	LG	CHECKED	AC	PASSED	AC
DATE	19.06.25	CLIENT'S REF.			
SCALE AT A1	AS SHOWN	AUTOCAD REF.	16445/Alignments		
DRAWING No.	16445/401	REVISION	P2		