


NOTES


Do not scale from this drawing. Only figured dimensions are to be taken from this drawing. The contractor must verify all dimensions on site before commencing any work or shop drawings. The contractor must report any discrepancies to Hughes O'Hanlon before commencing work. If this drawing exceeds the quantities taken in any way, Hughes O'Hanlon is to be informed before the work is initiated.

COPYRIGHT © Hughes O'Hanlon Limited. This drawing is Copyright and must not be reproduced in any format or media without written/verbal consent of Hughes O'Hanlon Limited.

Details shown represent the minimum indicative requirement. The installer is responsible for all detailed design. The designer shall be responsible for developing the principles indicated to a complete design and for coordinating with the latest building arrangements. The installer shall be deemed to have included within their tender offer all necessary provision over and above the minimum requirements indicated on the drawings and within the specification to provide a complete and functional installation.

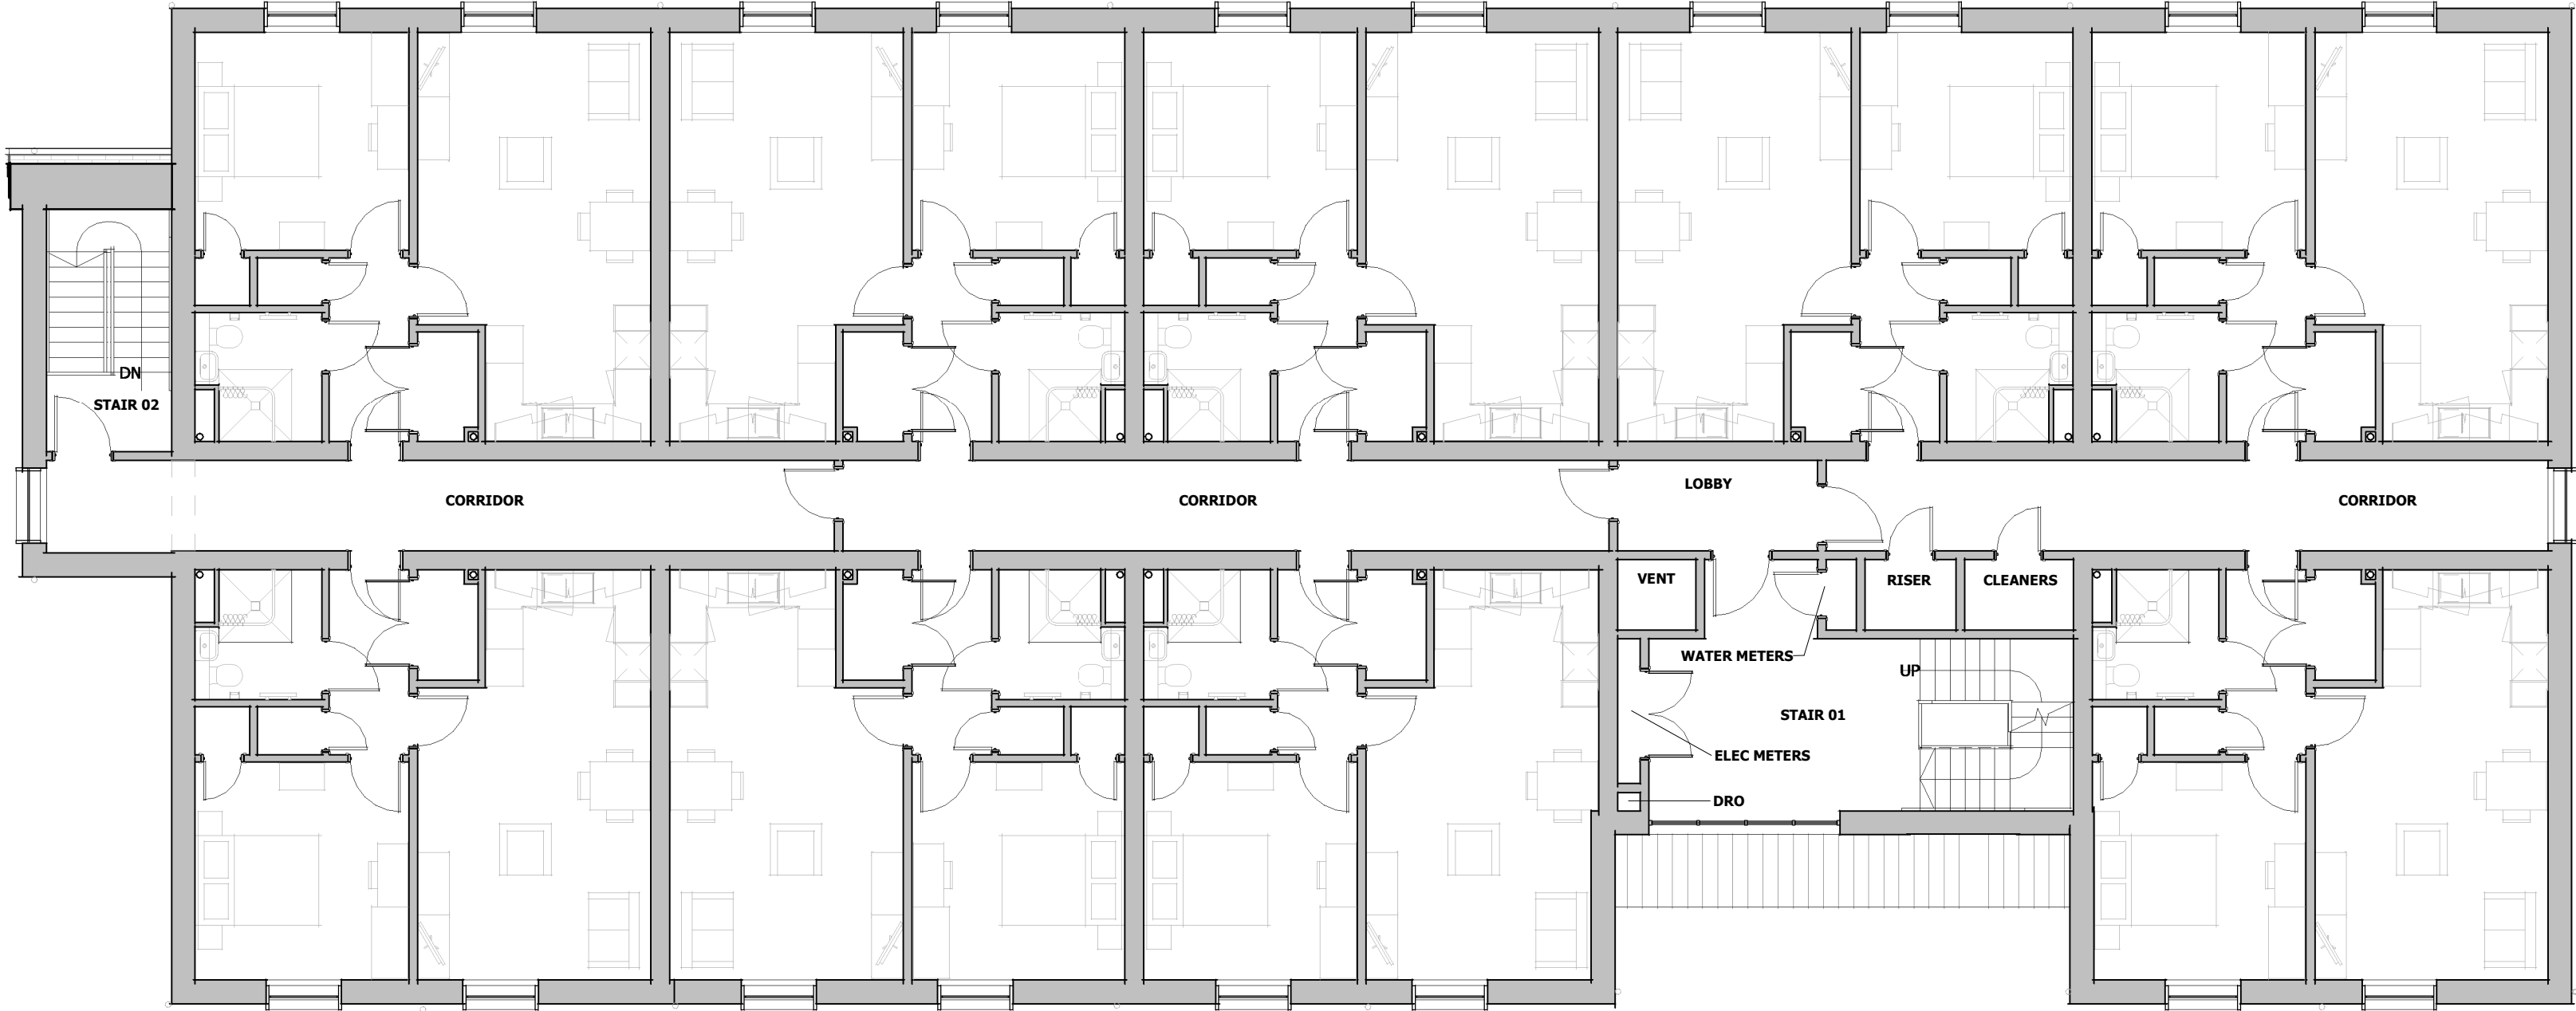

PROPOSED - LEVEL 01
1 : 100

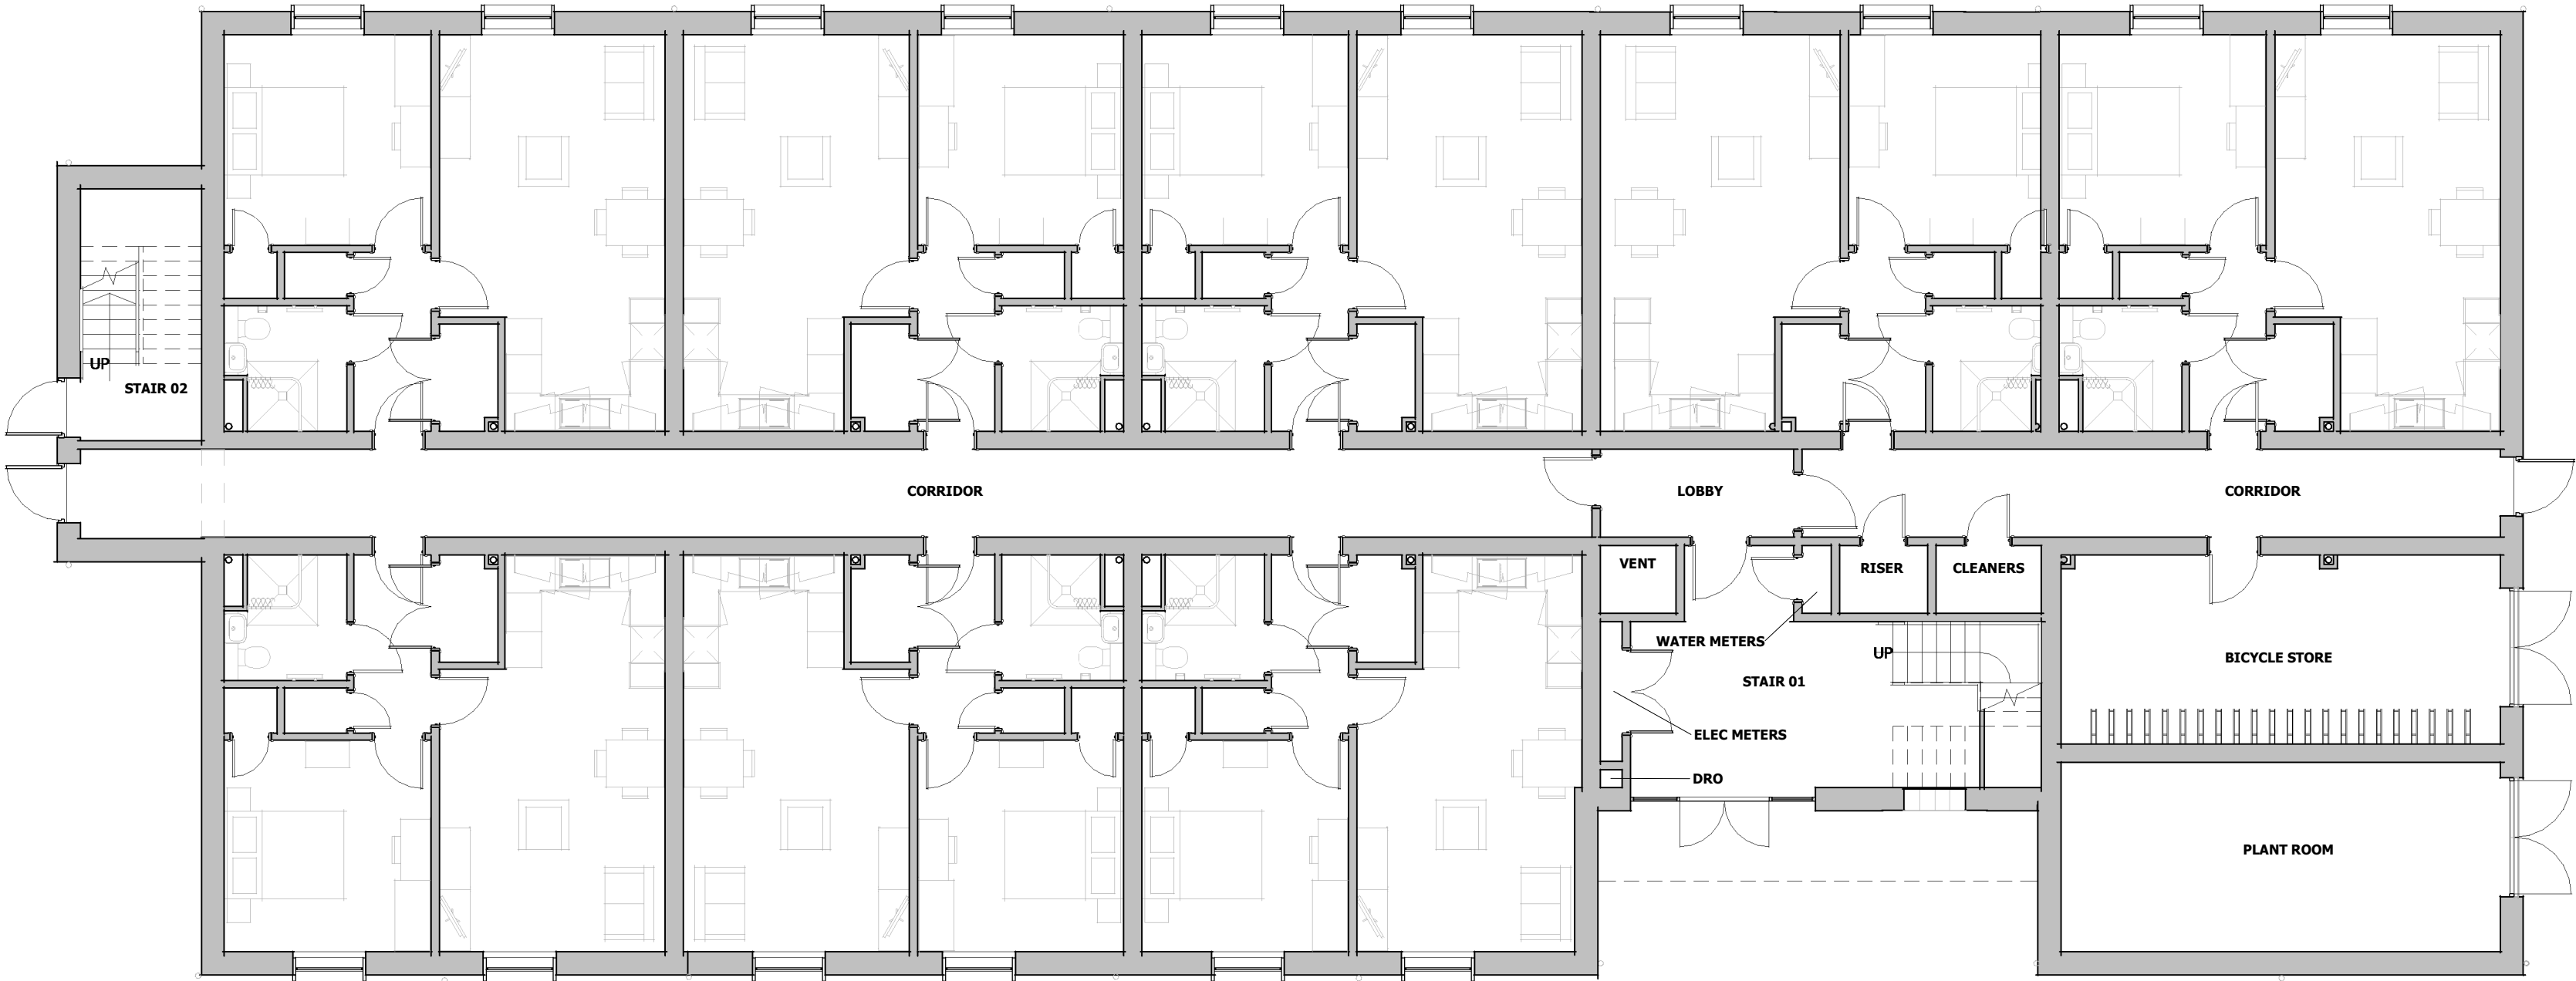

PROPOSED - LEVEL 00
1 : 100

P10	FIRE AMEND DJH DGH	26/06/2026
P09	WWHA FEEDBACK UPDATE DJH DGH DGH	05/06/2026
P08	SMOKE SHAFT AMEND DJH DGH DGH	20/03/2026
P07	CEILING & BIKE STORE AMEND DJH DGH DGH	19/03/2026
P06	ROOF AMEND DJH DGH DGH	15/12/2025
P05	PRE-APP DESIGN AMEND DJH DGH DGH	12/09/2025
P04	PRE-APP ISSUE DJH DGH DGH	26/06/2025
P03	DESIGN DEVELOPMENT DJH DGH DGH	17/06/2025
P02	DESIGN DEVELOPMENT DJH DGH DGH	06/06/2025
P01	DEVELOPED DESIGN DJH DGH DGH	23/05/2025

REV DESCRIPTION | DRAWN BY | CHECKED BY | APPROVED BY | DATE

PROJECT TITLE
WOODFIELD AVENUE, FLINT

CLIENT
ENFYS DEVELOPMENT

DRAWING TITLE
PROPOSED PLANS

SCALE @ A2
1 : 100

DO NOT SCALE Any discrepancy or query concerning this drawing should be referred to the Architect

PROJECT No	DRAWING No	REVISION
PROJECT - ORIGINATOR - FUNCTION - LEVEL - FORM - DISCIPLINE - NUMBER		

23747 WAF-HOH-XX-XX-DR-A-4101- P10



www.hugheshanlon.co.uk

Tel: 01978 510178
Copyright © Hughes O'Hanlon Limited
Registered Office: MGP, High Street, Gresford, LL12 8RF Reg. Co. No. 1484386

