


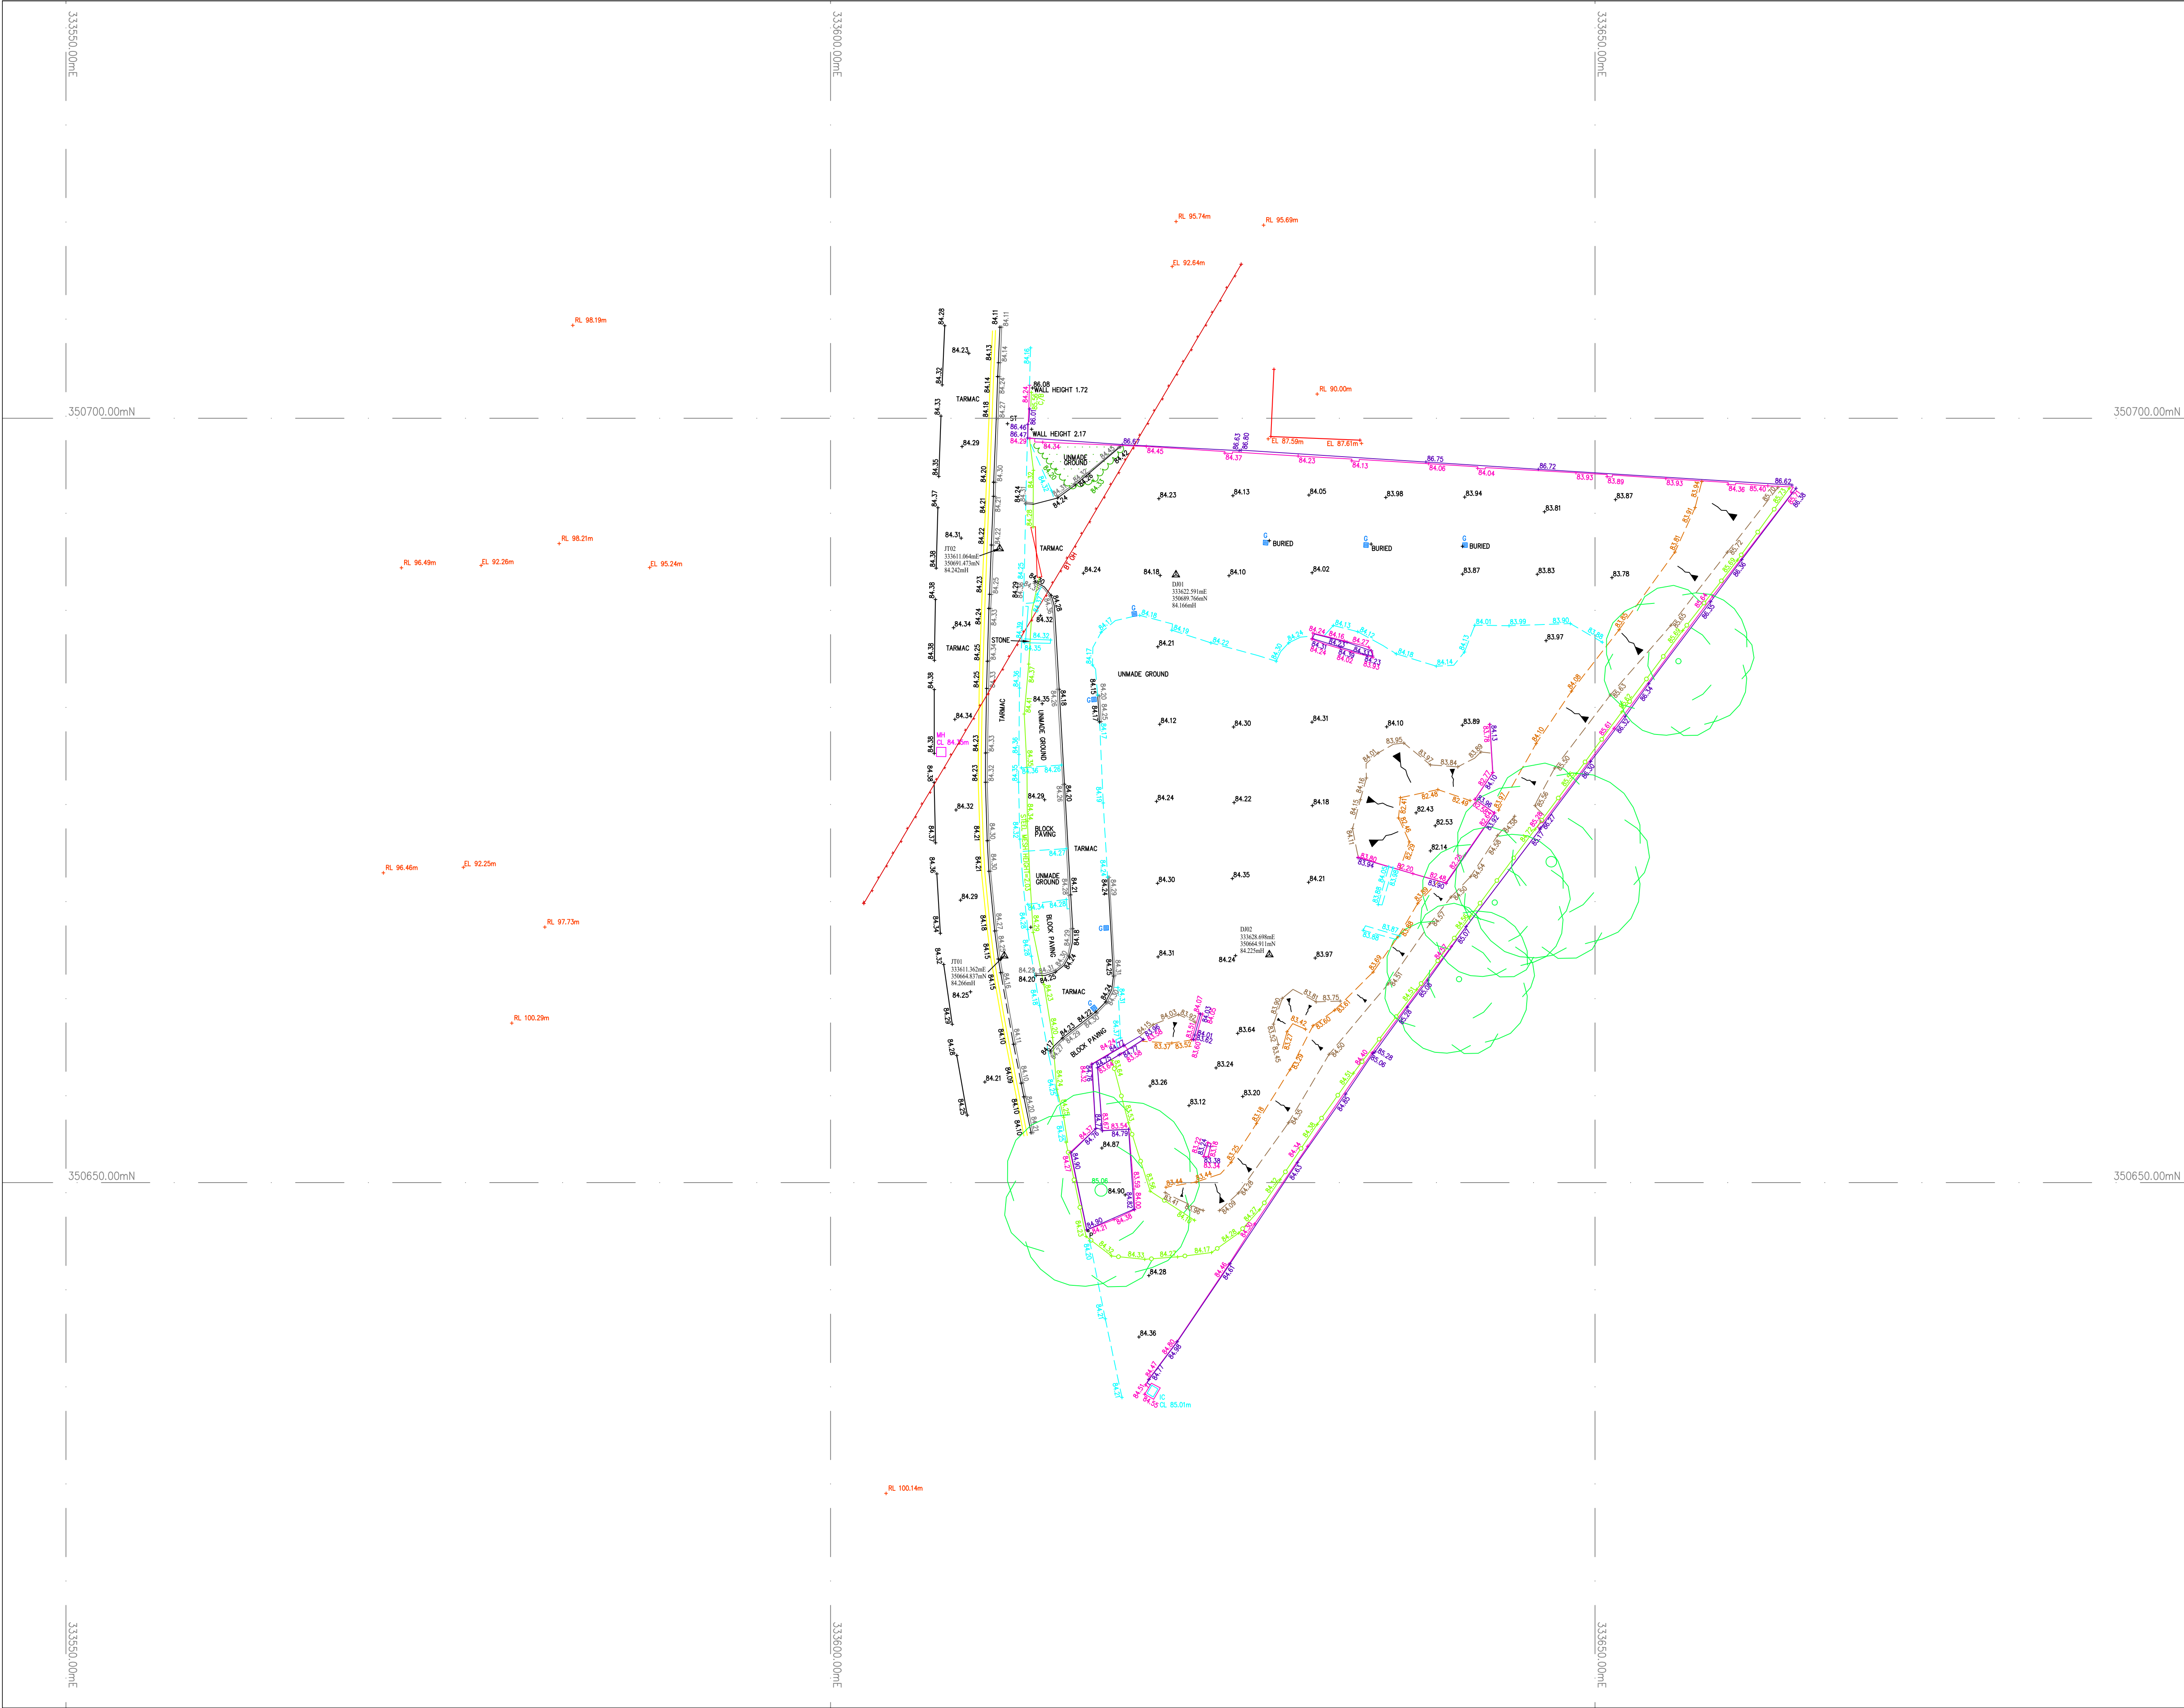

Site Grid North

Symbols/Abbreviations (Where Applicable):

+ AV:

AIR VALVE

• BB:

BELISHA BEACON

• BH:

BORSHOLE

• BM:

BENCHMARK

• BOL:

BOLLARD

• BS:

BUS STOP

+ CAM:

CAMERA

+ CS:

CABLE STAY

• CATV:

C.A.T.V INSPECTION CHAMBER

+ CBOX:

ELECTRICITY BOX, CABLE BOX, ETC.

• CCTV:

C.C.T.V CAMERA

+ C.PIT:

CATCH PIT

• EC:

ELECTRICITY COVER

• EP:

ELECTRICITY POLE

+ ER:

EARTH ROD

+ FH:

FIRE HYDRANT

• FP:

FLAG POLE

• G:

GULLY

• G:

GULLY (ROUND)

+ GV:

GAS VALVE

• IC:

INSPECTION COVER (SQUARE)

• IC:

INSPECTION COVER (ROUND)

+ IL:

INVERT LEVEL

+ KO:

KERR OUTLET

+ LB:

LETTER BOX

• LC:

LIGHTING COLUMN

• LP:

LAMP POST

• LP/BS:

LAMP POST/BUS STOP

• MH:

MANHOLE (SQUARE)

• MH:

MANHOLE (ROUND)

+ MKR:

MARKER

• P:

POST

+ RE:

RODDING EYE

+ R/S:

ROAD SIGN

+ S/P:

SIGN POST

+ ST:

STOP TAP

+ SV:

STOP VALVE

+ TCB:

TELEPHONE CALL BOX

+ TL:

TRAFFIC LIGHT

• TP:

TELEGRAPH POLE

• TP/EP:

TELEGRAPH POLE/ELECTRIC POLE

+ T/IC:

TELECOM INSPECTION COVER

+ WO:

WATER OUTLET

+ WM:

WATER METER

• X:

DEFINED POINT

• X:

CONTROL POINT

• T:

TREE (CONIFEROUS)

• T:

TREE (DECIDUOUS)

• F:

FOLIAGE

• H:

HEDGE

DPC 99.99m

DAMP PROOF COURSE LEVEL

EL 99.99m

EAVES LEVEL

FL 99.99m

FLOOR LEVEL

RL 99.99m

RIDGE LEVEL

SL 99.99m

SOFFIT LEVEL

TL 99.99m

THRESHOLD LEVEL

FENCE DESCRIPTIONS:

B/W:

BARBED WIRE FENCE

C/B:

CLOSE BOARDED FENCE

C/L:

CHAIN LINK FENCE

C/P:

CHESTNUT PALING FENCE

CONC/P:

CONCRETE PANEL FENCE

I/R:

IRON RAILING FENCE

P/R:

POST AND RAIL FENCE

F/W:

POST AND WIRE FENCE

P/C:

POST AND CHAIN FENCE

S/PAL:

STEEL PALSADE FENCE

S/B:

SAFETY BARRIER

T/PAL:

TIMBER PALSADE FENCE

Revision Information

Rev	Date	Description

INFORMATION

1) Ordinance Survey co-ordinates and level are derived from OSN15 and OSGM15, transformed from WGS84.

2) Only services located during the site survey are shown on this plan. Further investigation may be required to ascertain the full extent of the site services.

3) Copyright of this drawing remains the property of PM Surveys UK Ltd. Do not scale from this drawing. In the event of any discrepancy, refer query to PM Surveys UK Ltd.

NOTES

PM Surveys UK Ltd

Unit 3, Queensferry Industrial Estate

Pentre

Flintshire, CH5 2DJ

Tel: 01244 952477

Email: info@pmsurveys.co.uk

Client Info

Wales & West Housing Ltd

Tel:

luke.morris@wwha.co.uk

Project

Ebenezer Chapel

Chester Road

Wrexham

Project No

PMS24197

Sheet:

A1

Scale:

1:200

Surveyed By:

DJ

Drawn By:

JW

Approved By:

PM

Dwg

PMS24197-01revA

Issued:

12/03/25