


07/04/2025 15:32:44

10mm 50 100 200

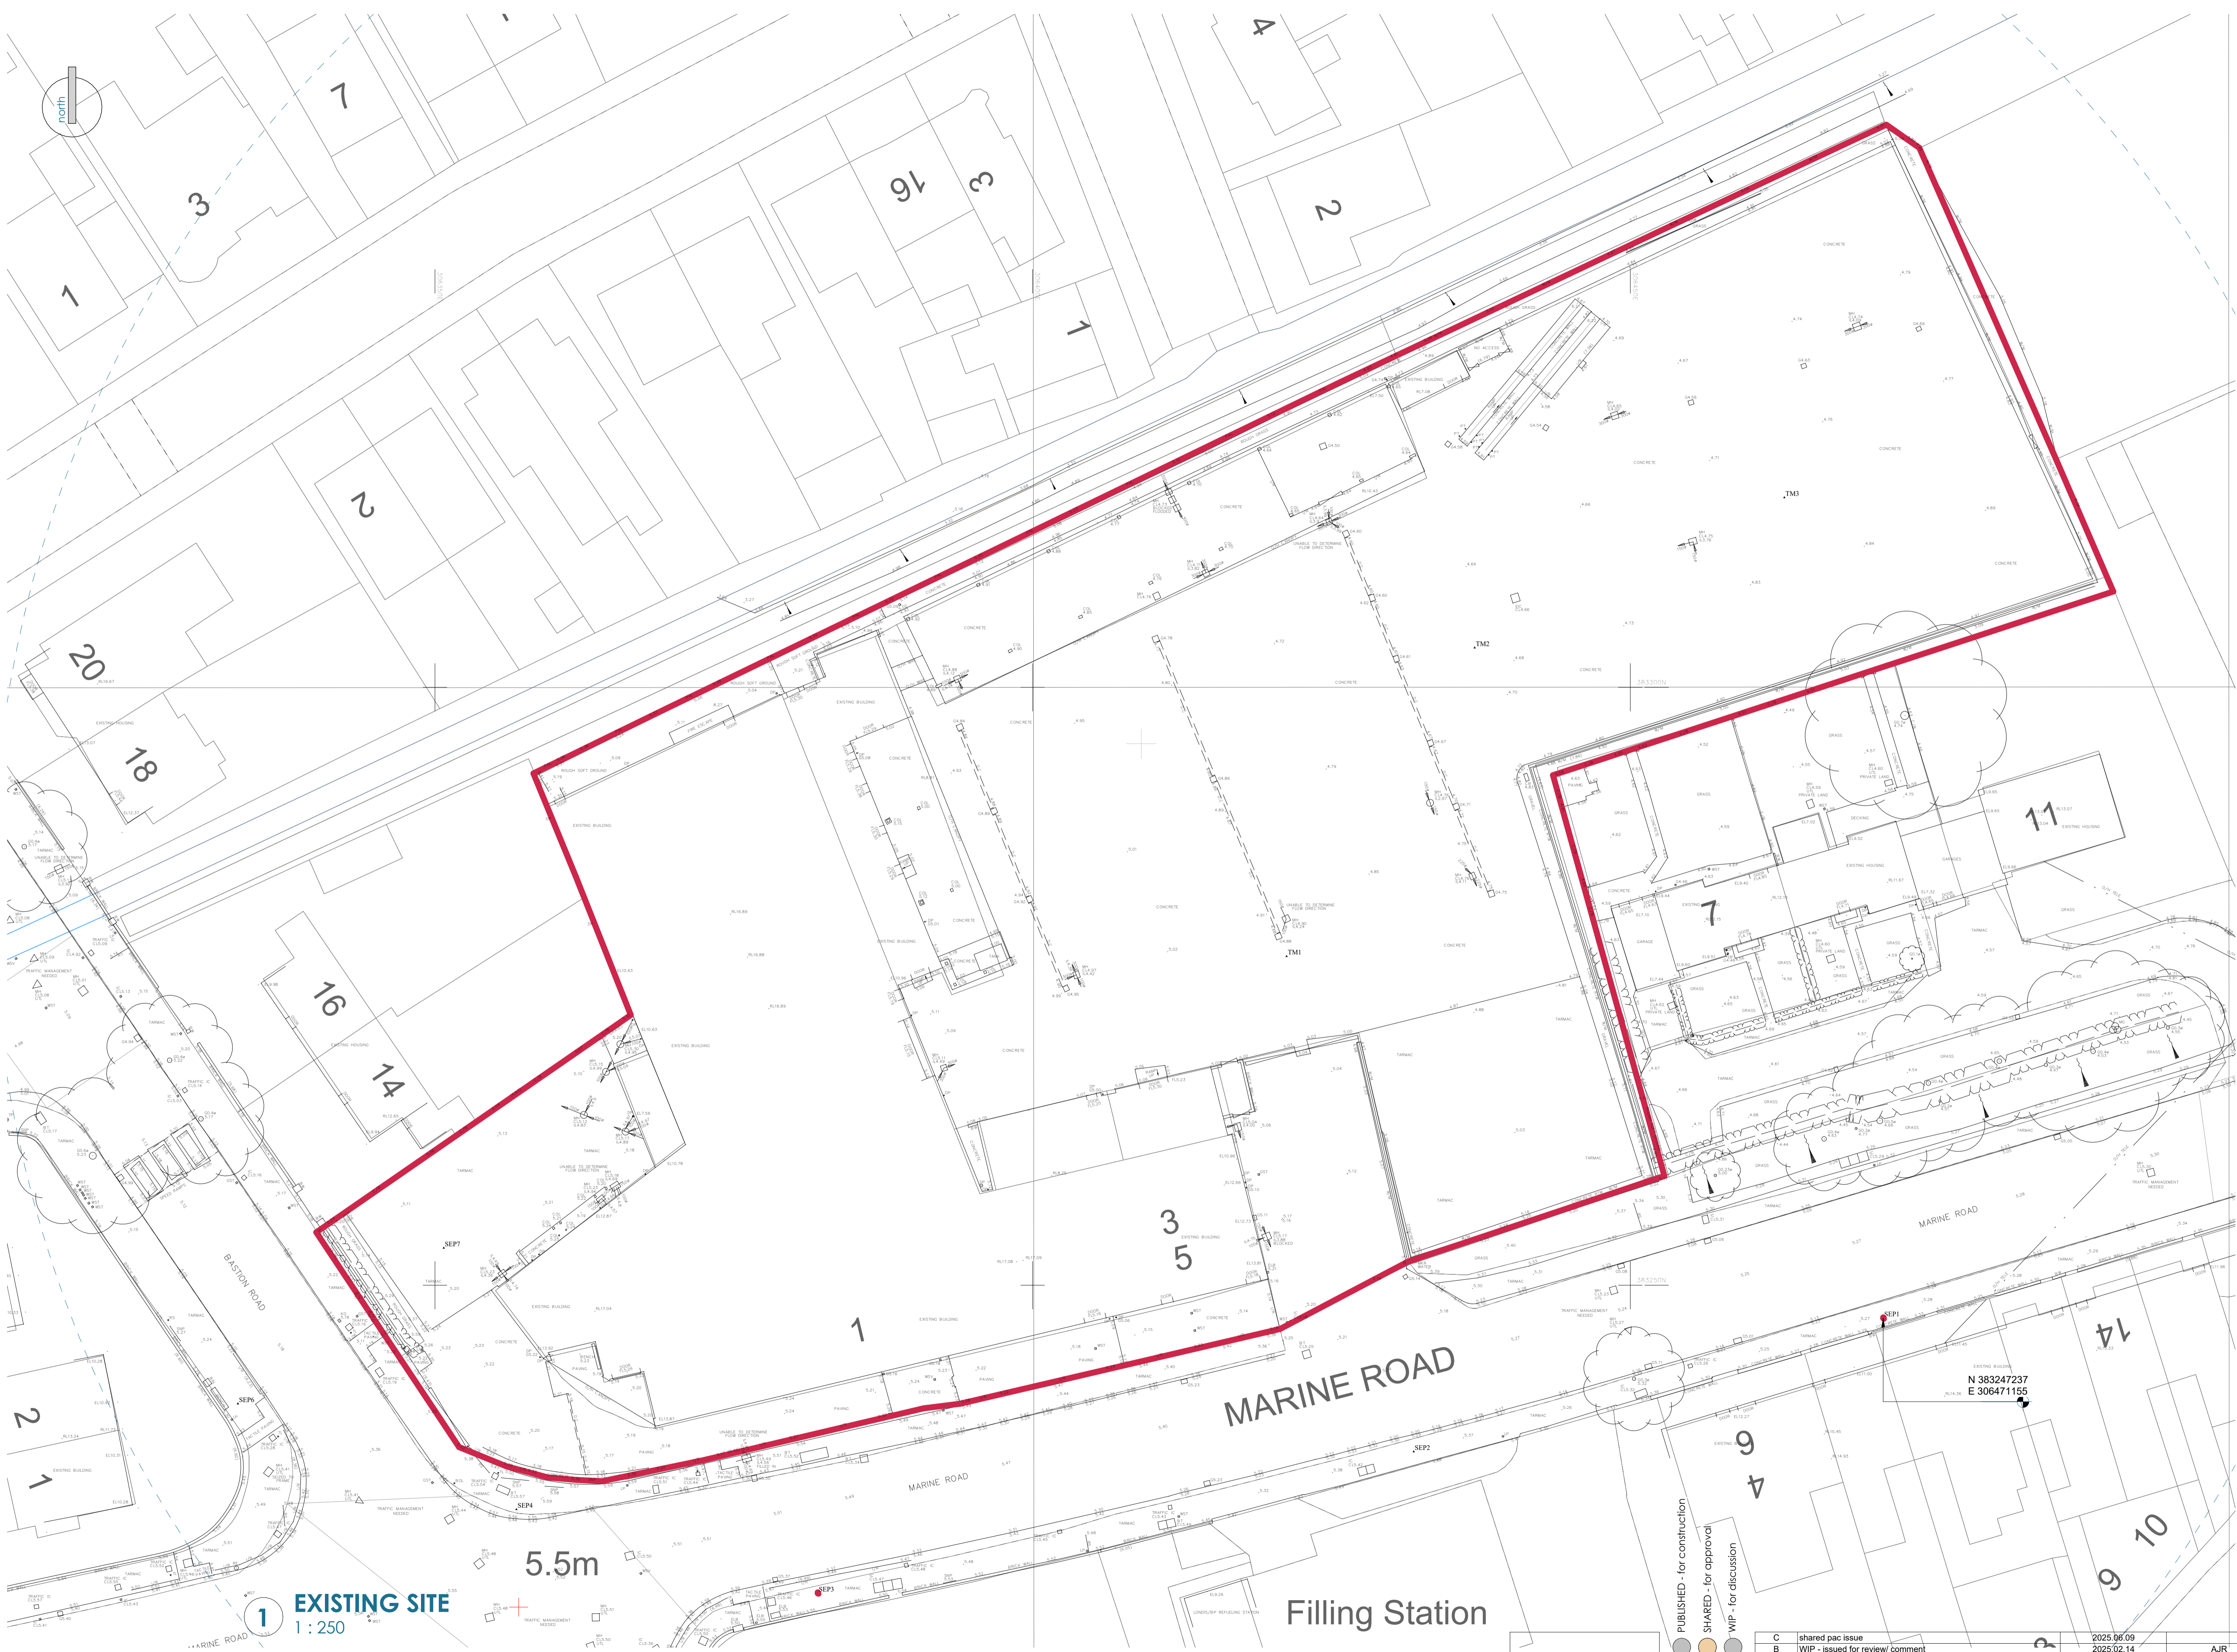

1 EXISTING SITE  
1:250

5.5m

MARINE ROAD

Filling Station

- PUBLISHED - for construction
- SHARED - for approval
- WIP - for discussion

Revision	Description	Date of Revision	Issued by
C	shared pac issue	2025.06.09	
B	WIP - issued for review/ comment	2025.02.14	AJR
A	WIP - issued for review/ comment	2024.09.23	AJR