


scan the qr code with your mobile phone camera for an illustrative video of the site panorama



5 SECTION APARTMENTS
1 : 100

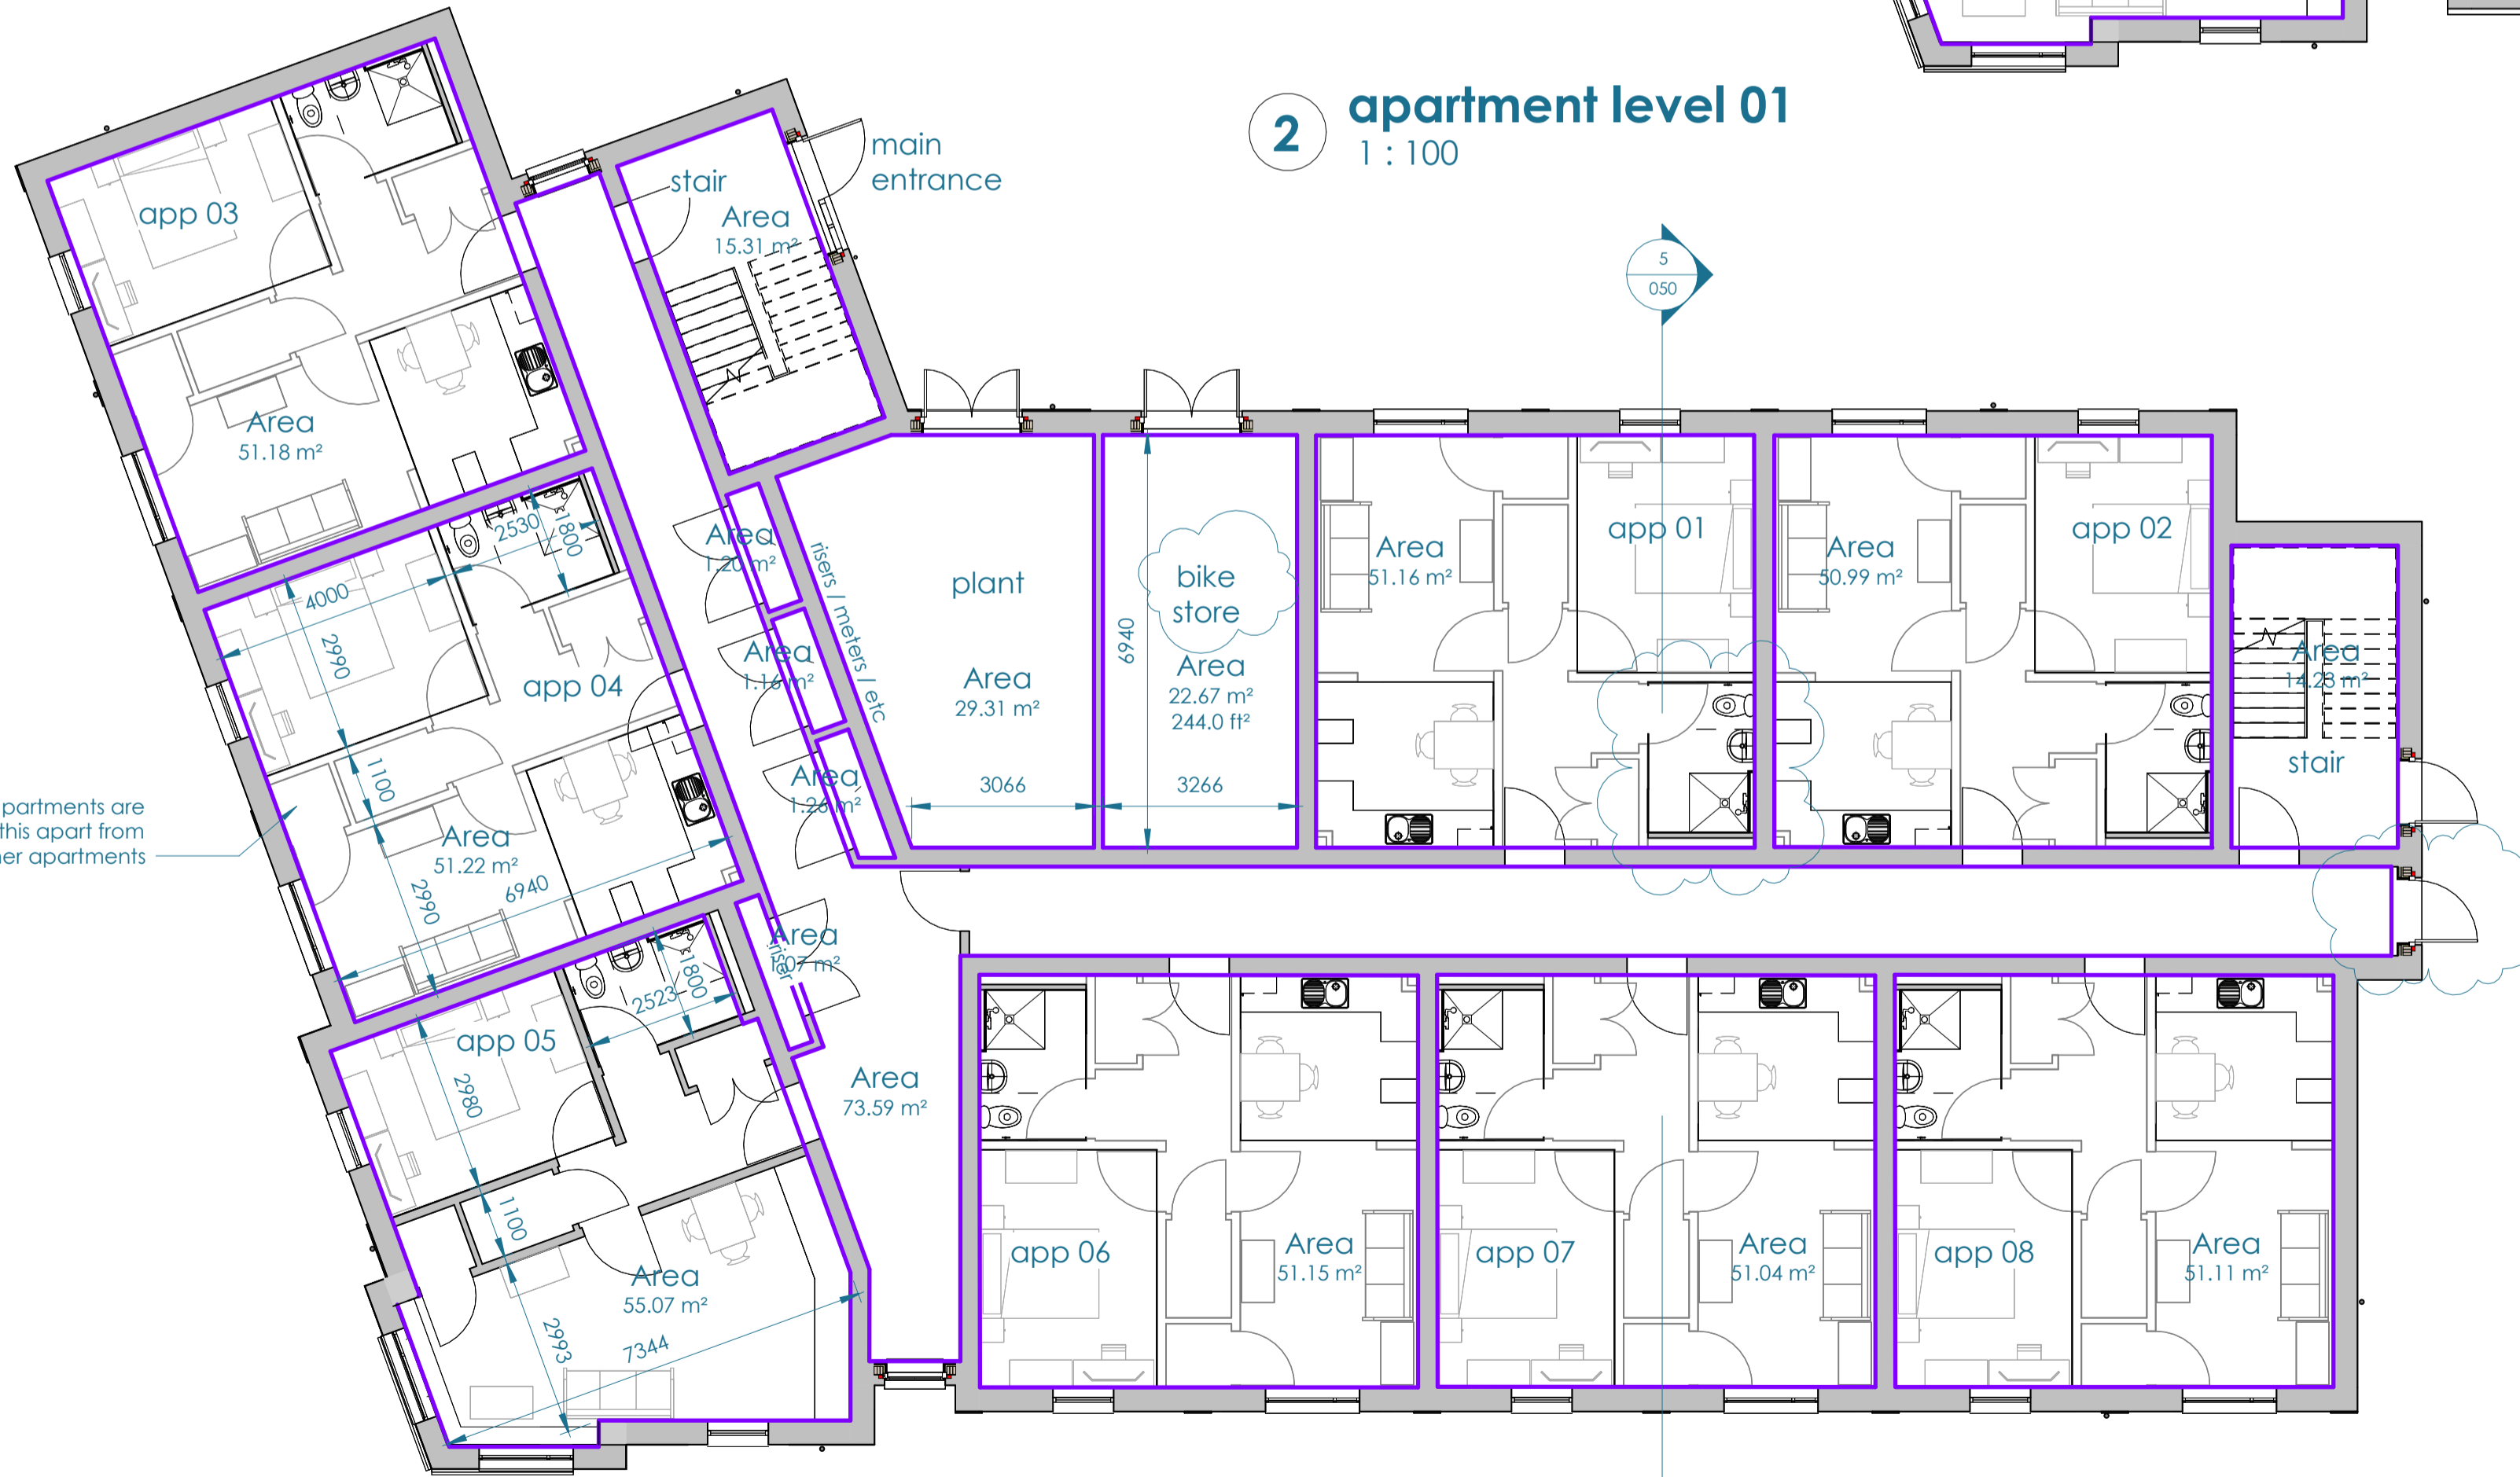

2 apartment level 01
1 : 100

1 apartment level 00
1 : 100

note: all apartments are identical to this apart from the corner apartments

Area Schedule (Net)		
Level	Name	Area
Level 0	Area	51 m ²
Level 0	Area	51 m ²
Level 0	Area	55 m ²
Level 0	Area	51 m ²
Level 0	Area	51 m ²
Level 0	Area	51 m ²
Level 0	Area	14 m ²
Level 0	Area	51 m ²
Level 0	Area	51 m ²
Level 0	Area	29 m ²
Level 0	Area	1 m ²
Level 0	Area	1 m ²
Level 0	Area	1 m ²
Level 0	Area	15 m ²
Level 0	Area	74 m ²
Level 0	Area	14 m ²
Level 0	Area	23 m ²
Level 0: 17	Area	573 m ²
apartment level 01	Area	51 m ²
apartment level 01	Area	51 m ²
apartment level 01	Area	55 m ²
apartment level 01	Area	1 m ²
apartment level 01	Area	74 m ²
apartment level 01	Area	29 m ²
apartment level 01	Area	1 m ²
apartment level 01	Area	1 m ²
apartment level 01	Area	1 m ²
apartment level 01	Area	51 m ²
apartment level 01	Area	51 m ²
apartment level 01	Area	14 m ²
apartment level 01	Area	51 m ²
apartment level 01	Area	51 m ²
apartment level 01	Area	51 m ²
apartment level 01	Area	15 m ²

Area Schedule (Net)		
Level	Name	Area
apartment level 01: 16 550 m ²		
apartment level 02	Area	51 m ²
apartment level 02	Area	15 m ²
apartment level 02	Area	51 m ²
apartment level 02	Area	55 m ²
apartment level 02	Area	51 m ²
apartment level 02	Area	74 m ²
apartment level 02	Area	1 m ²
apartment level 02	Area	1 m ²
apartment level 02	Area	1 m ²
apartment level 02	Area	29 m ²
apartment level 02	Area	51 m ²
apartment level 02	Area	51 m ²
apartment level 02	Area	51 m ²
apartment level 02	Area	14 m ²
apartment level 02	Area	14 m ²
apartment level 02: 16 550 m ²		
1673 m ²		

Area Schedule (Gross Building)	
Level	Area
Level 0	619 m ²
apartment level 02	619 m ²
apartment level 01	619 m ²
Grand total: 3	1856 m ²

drawing status	PUBLISHED - for construction	SHARED - for approval	WIP - for discussion

Revision	Description	Date of Revision	Issued by
H	building section added	2025.07.25	AJR
G	dims added to apartment 04 & 05, ext corridor door added, bike store added, all apartments to have showers	2025.07.12	AJR
F	corner apartment revised for corner turret, roof pitch increased to 25 deg	2025.06.09	AJR
E	SHARED - issued for approval. trees, clothes dryer, sheds & rainwater goods added.	2025.04.07	AJR
D	areas net and gross added	2025.03.27	AJR
C	app 05 width increased by 500mm	2025.02.14	AJR
B	layout revised to creu idwal apartment. elevations developed	2025.01.24	AJR
A	WIP - issued for review/ comment	2025.01.13	AJR