




'House Type - 4P2B Semi-Detached House'

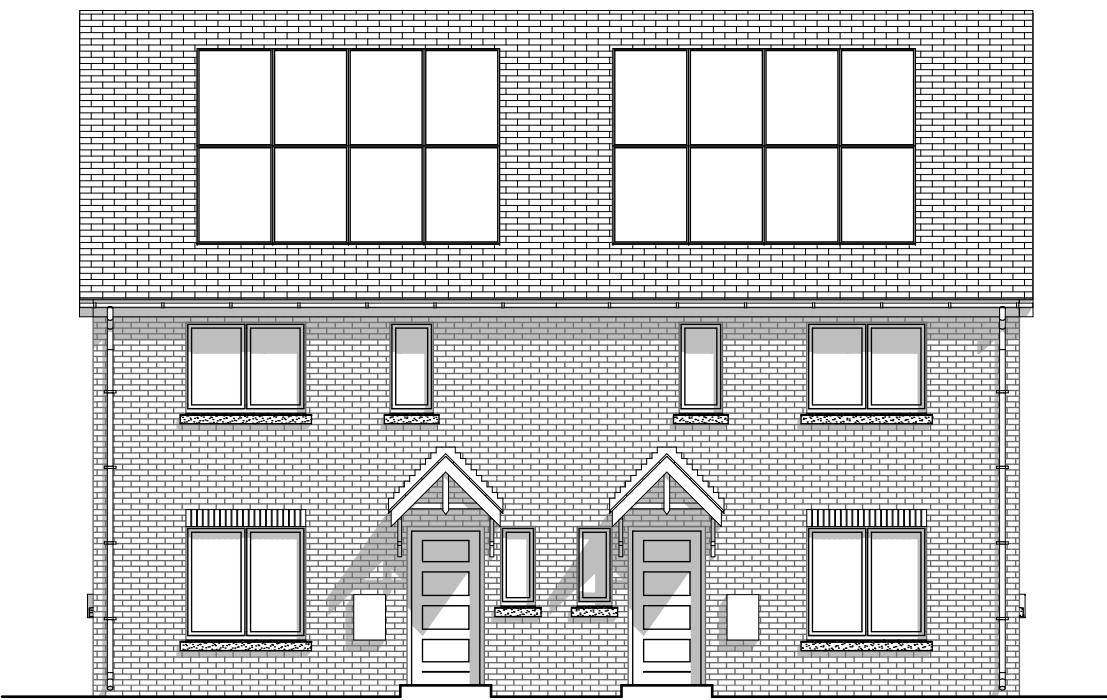


Front Elevation 1:100

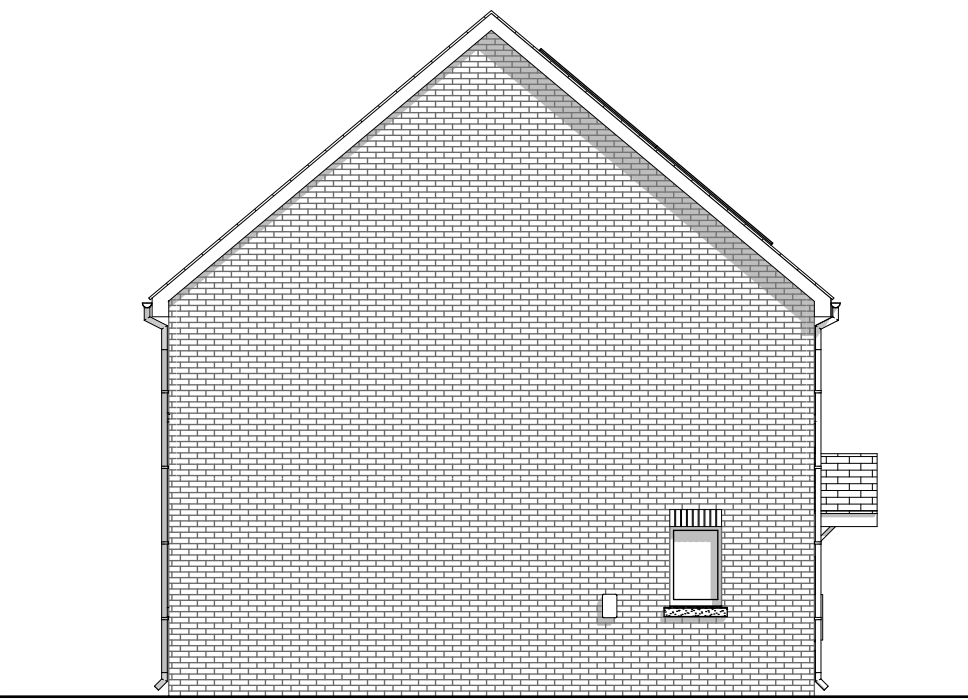


Left-Side Elevation 1:100

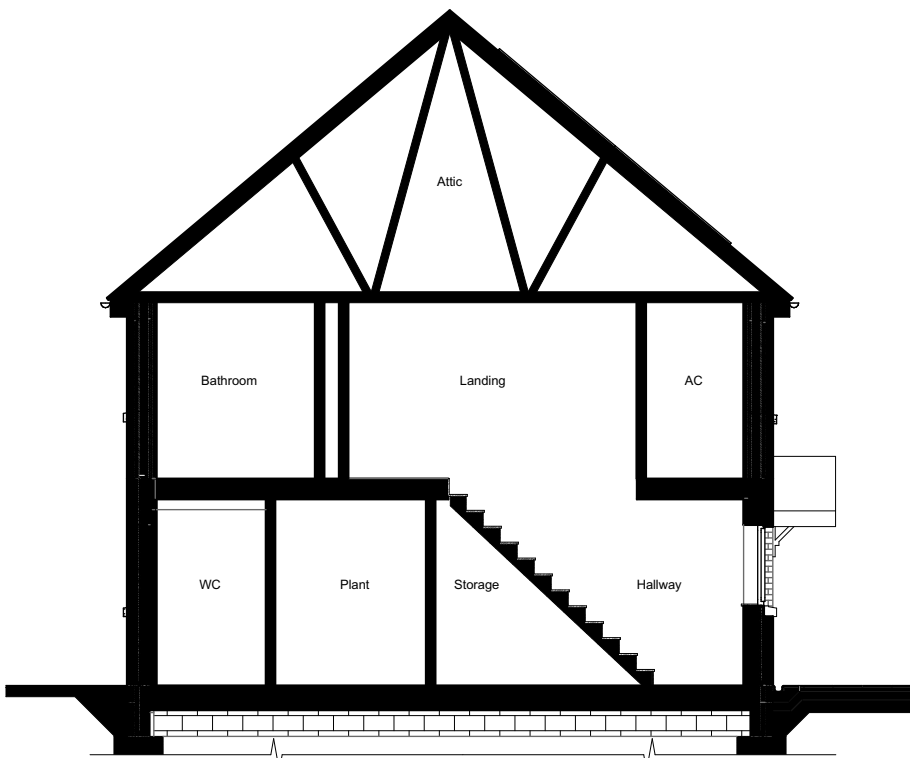

Building Section B-B 1:100

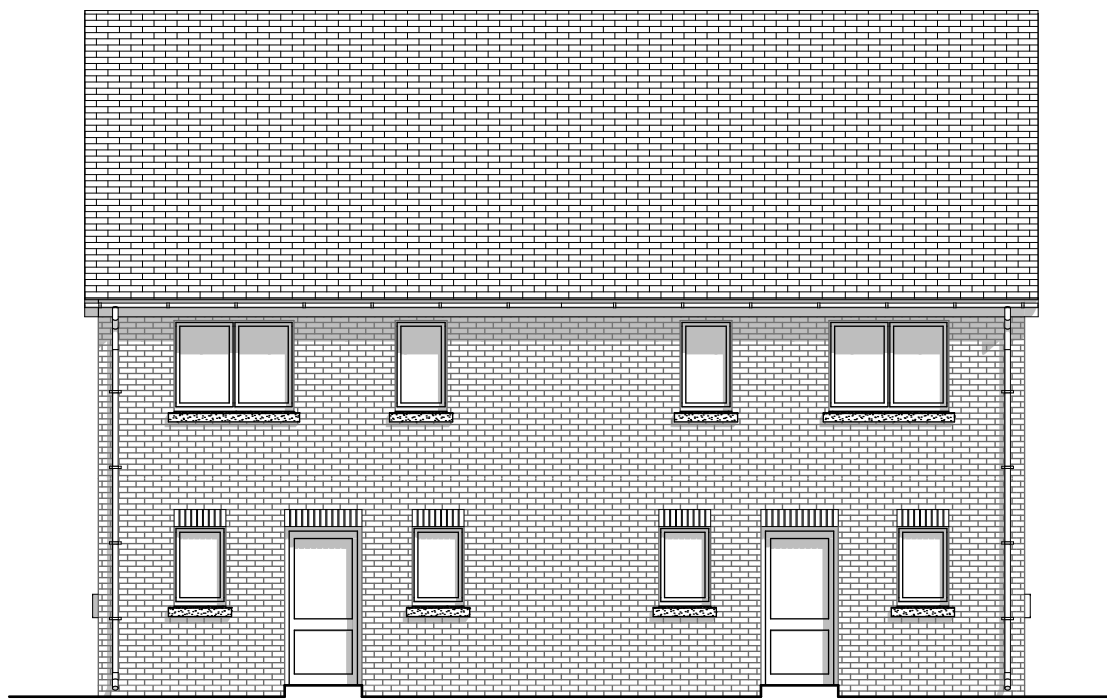

Rear Elevation 1:100

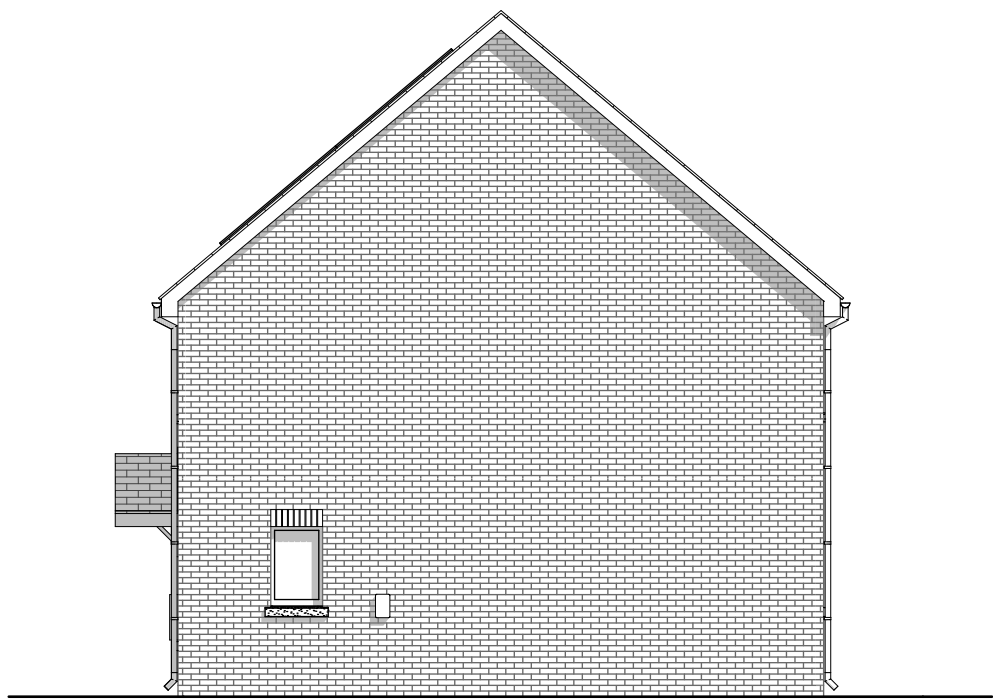

Right-Side Elevation 1:100

4P2B Rear Elevation - Planning ▼


Floor Areas:
Total Gross Internal Ground Floor Area = 43.38m ²
Total Gross Internal First Floor Area = 43.38m ²
Total Gross Internal Area = 86.76m²

Storage Areas:
(Storage areas highlighted in light green colour)
[Required Storage Space = 2.5m²]
Ground Floor Storage Area = 2.00m ²
First Floor Storage Area = 1.43m ²
Total dwelling Storage Area = 3.43m ²

4P2B Rear Elevation - Planning ▼

4P2B Right-Side Elevation - Planning ▲

4P2B Left-Side Elevation - Planning ▼

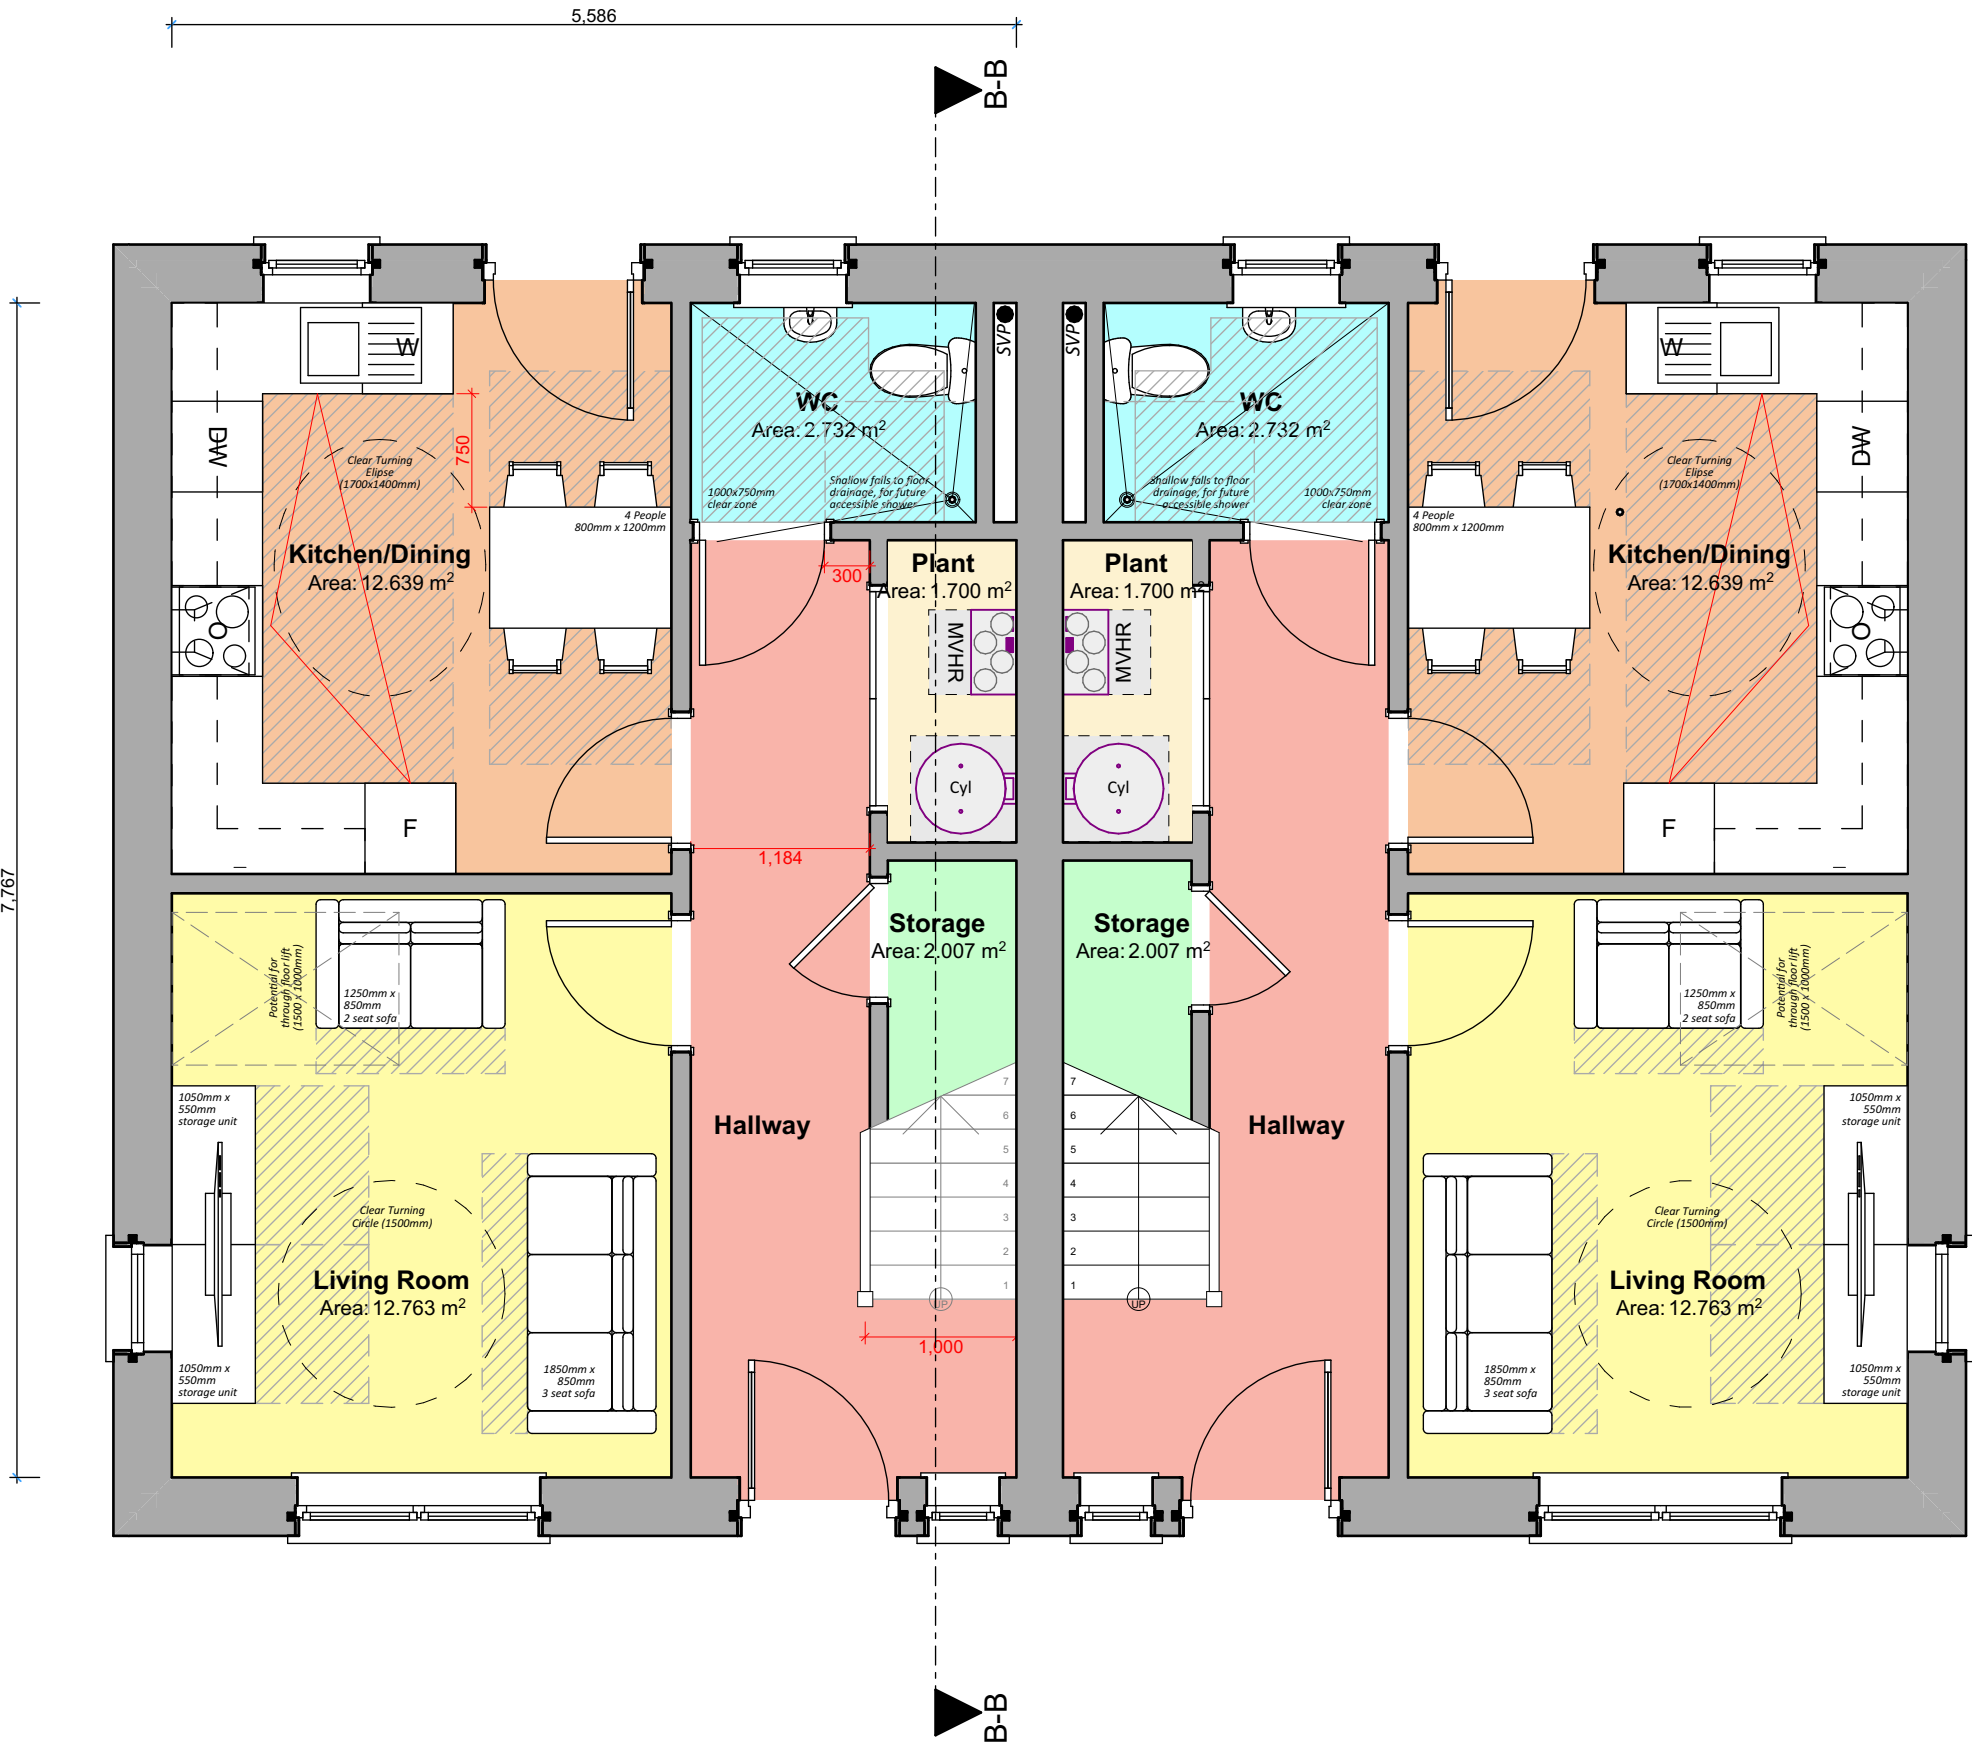

4P2B Front Elevation - Planning ▲

Ground Floor

1:50

4P2B Left-Side Elevation - Planning ▼



4P2B Front Elevation - Planning ▲

First Floor Plan

4P2B Right-Side Elevation - Planning ▲

1:50

Revision:	Date:	By:	Notes:
			1. House Types based on TAYCPattern Book Layouts unless noted otherwise.
			2. See Site Plans for PV'S, ASHP, External Lighting, Electric Meters & Electric Vehicle Charging Port positions.
			3. PV panel locations on roofs, subject to house type orientation. Site site plans.