



'House Type - 5P3B Semi-Detached House'




Front Elevation 1:100

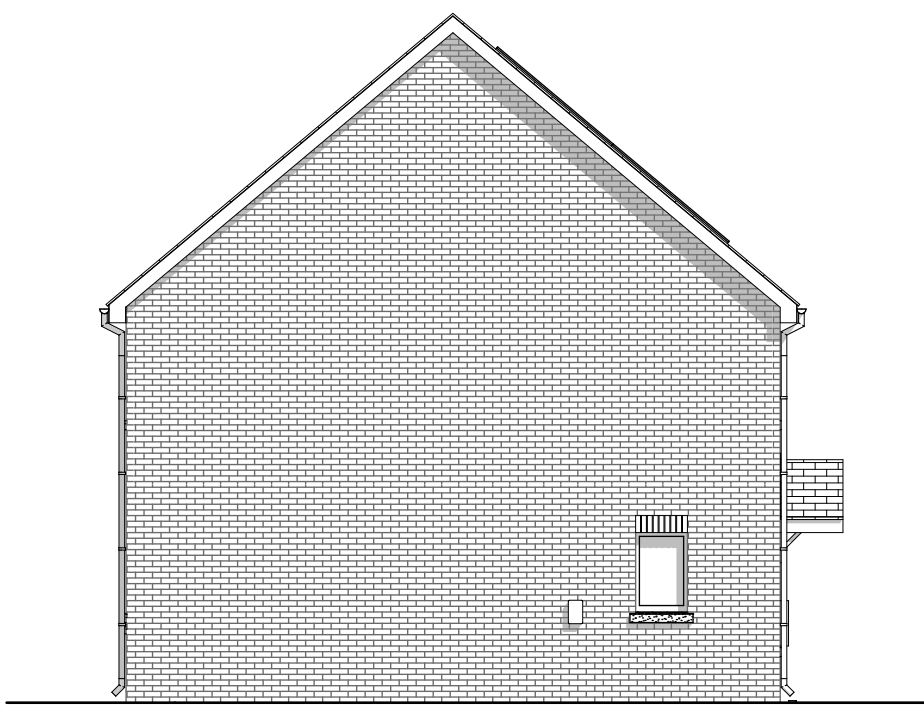


Left-Side Elevation 1:100

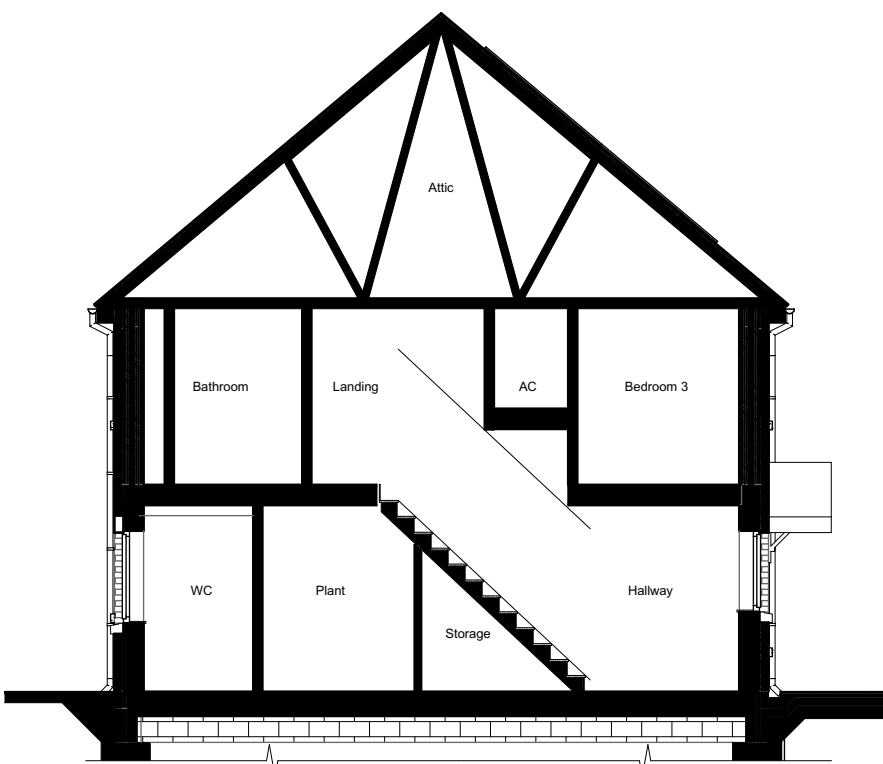


Building Section 1:100

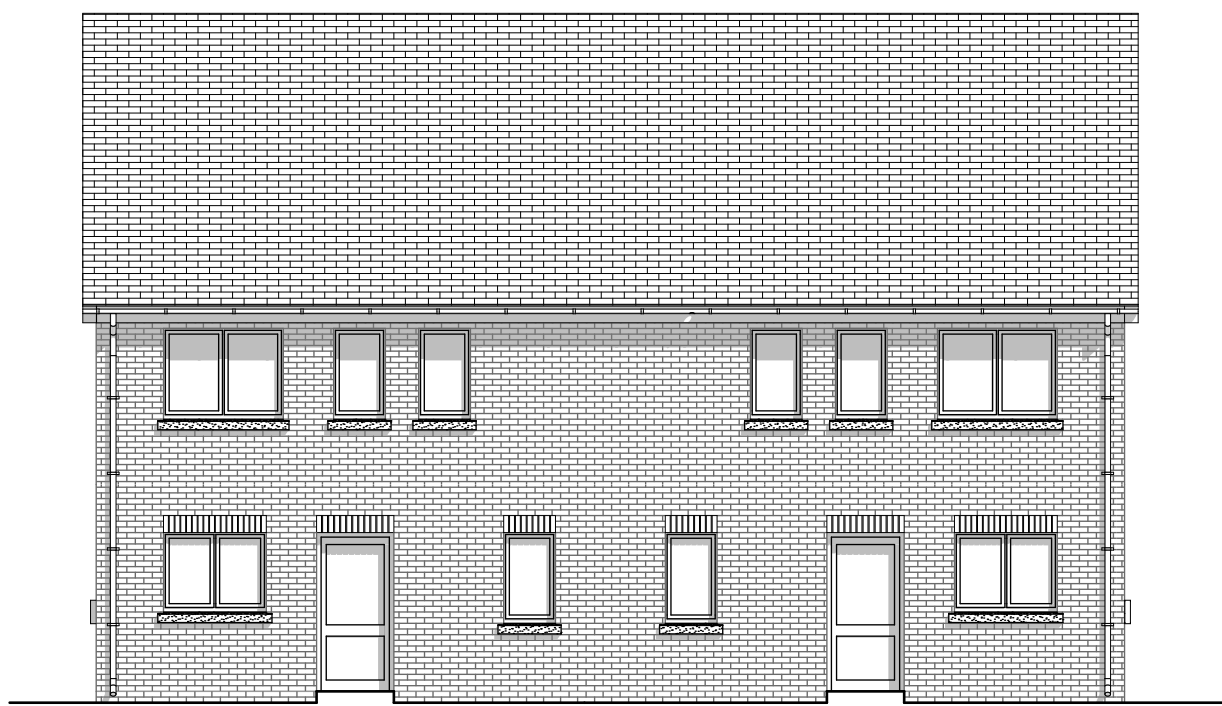

Rear Elevation 1:100

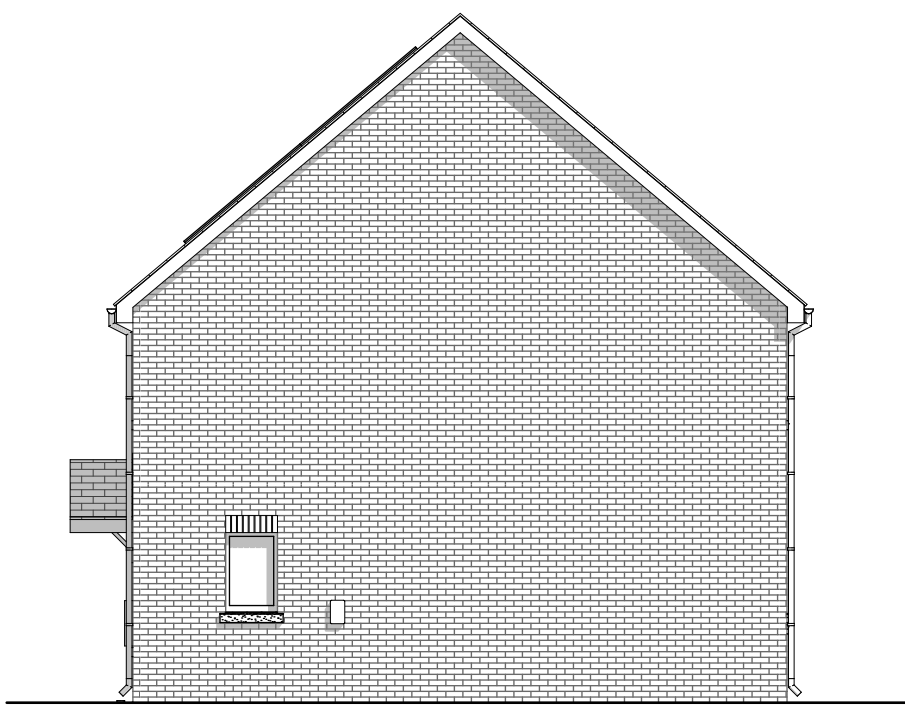

Right-Side Elevation 1:100

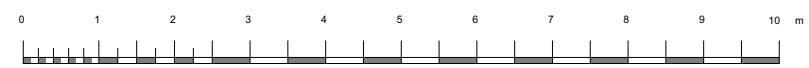

5P3B Rear Elevation- Planning



5P3B Rear Elevation- Planning



5P3B Left-Side Elevation - Planning


5P3B Right-Side Elevation - Planning

5P3B Left-Side Elevation - Planning

5P3B Right-Side Elevation - Planning

Floor Areas:
Total Gross Internal Ground Floor Area = 49.33m ²
Total Gross Internal First Floor Area = 49.33m ²
Total Gross Internal Area = 98.66m²

Storage Areas:
(Storage areas highlighted in light green colour)
[Required Storage Space = 2.5m²]
Ground Floor Storage Area = 1.46m ²
First Floor Storage Area = 1.22m ²
Total dwelling Storage Area = 2.68m ²

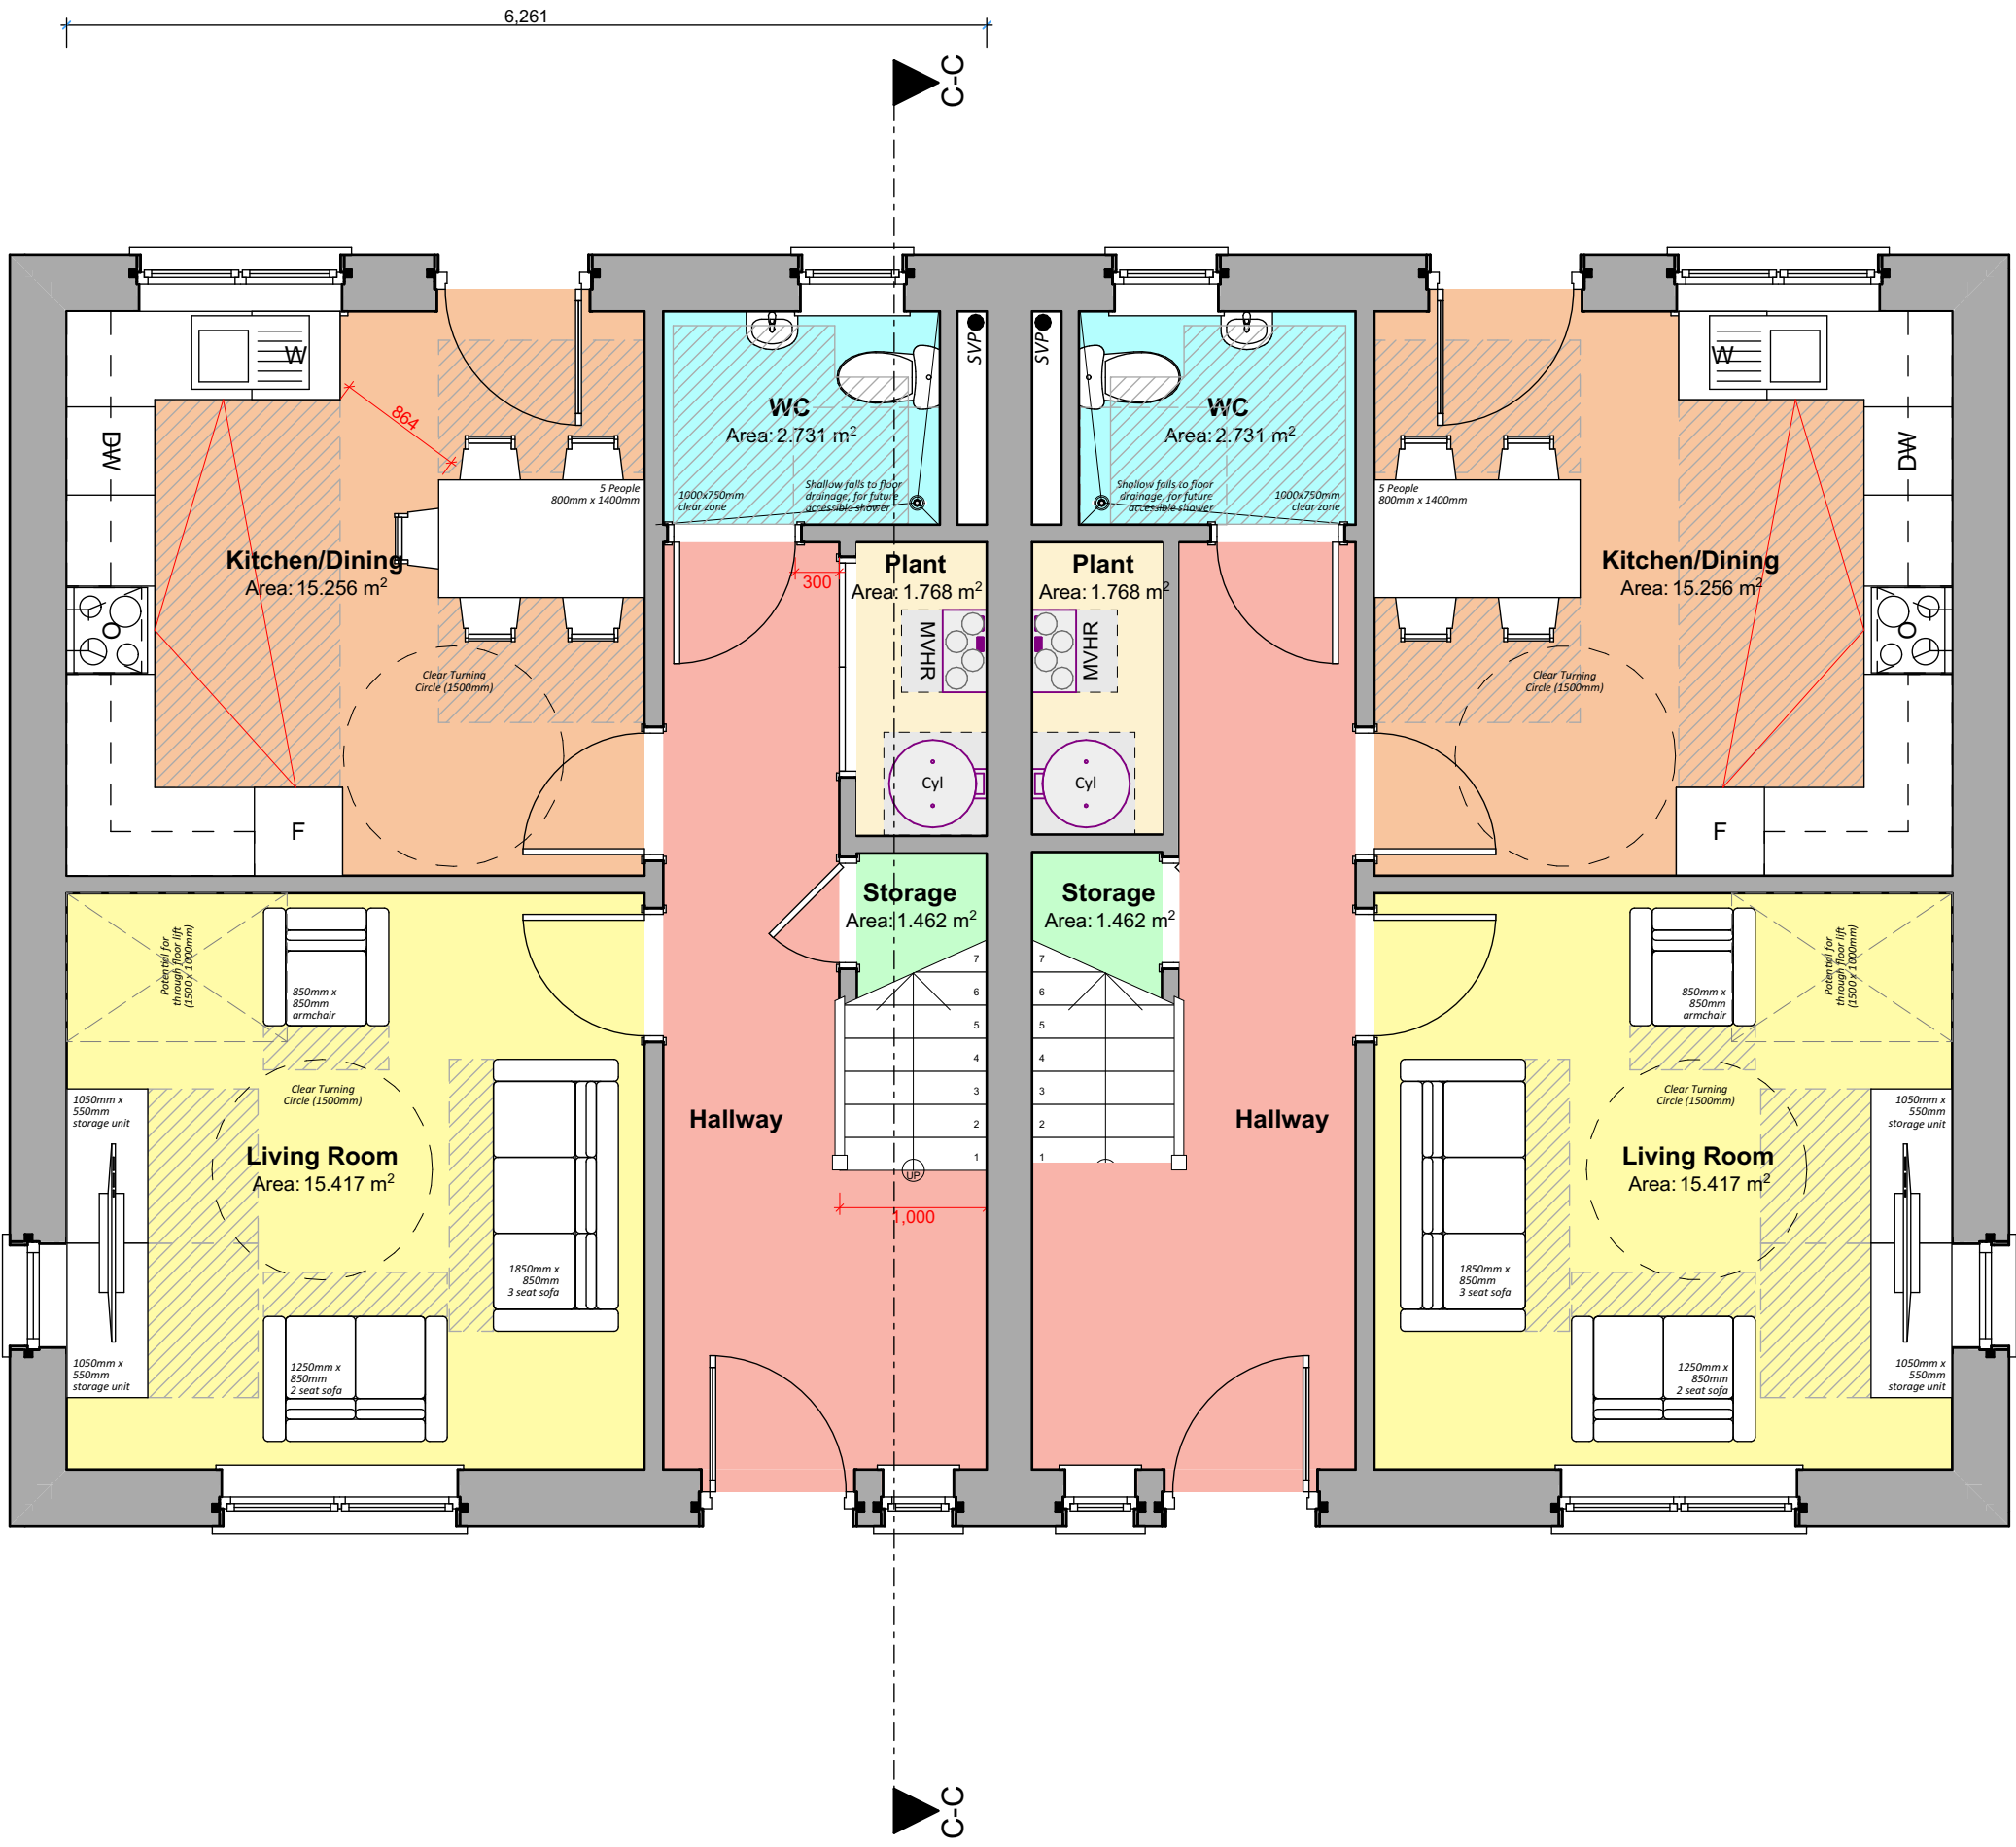

5P3B Front Elevation - Planning

Ground Floor

1:50



5P3B Front Elevation - Planning

First Floor Plan

1:50

Revision:	Date:	By:	Notes:
			1. House Types based on TAYC Pattern Book Layouts unless noted otherwise.
			2. See Site Plans for PV'S, ASHP, External Lighting, Electric Meters & Electric Vehicle Charging Port positions.
			3. PV panel locations on roofs, subject to house type orientation. Site site plans.