

'House Type - 5P3B Terraced House'




5P3B Terrace Right-Side Elevation - Planning



Front Elevation

1:100

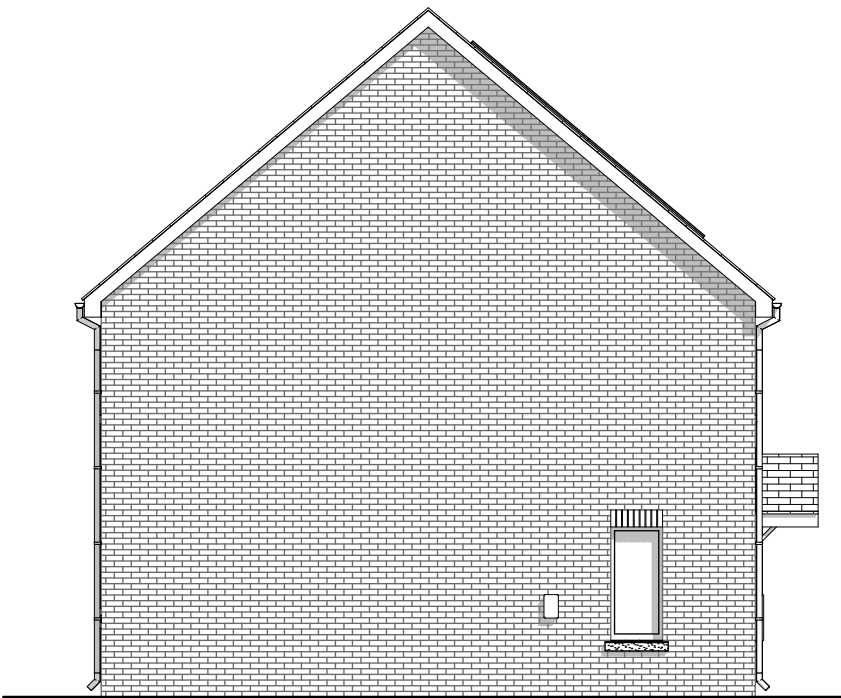


Left-Side Elevation

1:100

1:50




5P3B Terrace Right-Side Elevation - Planning

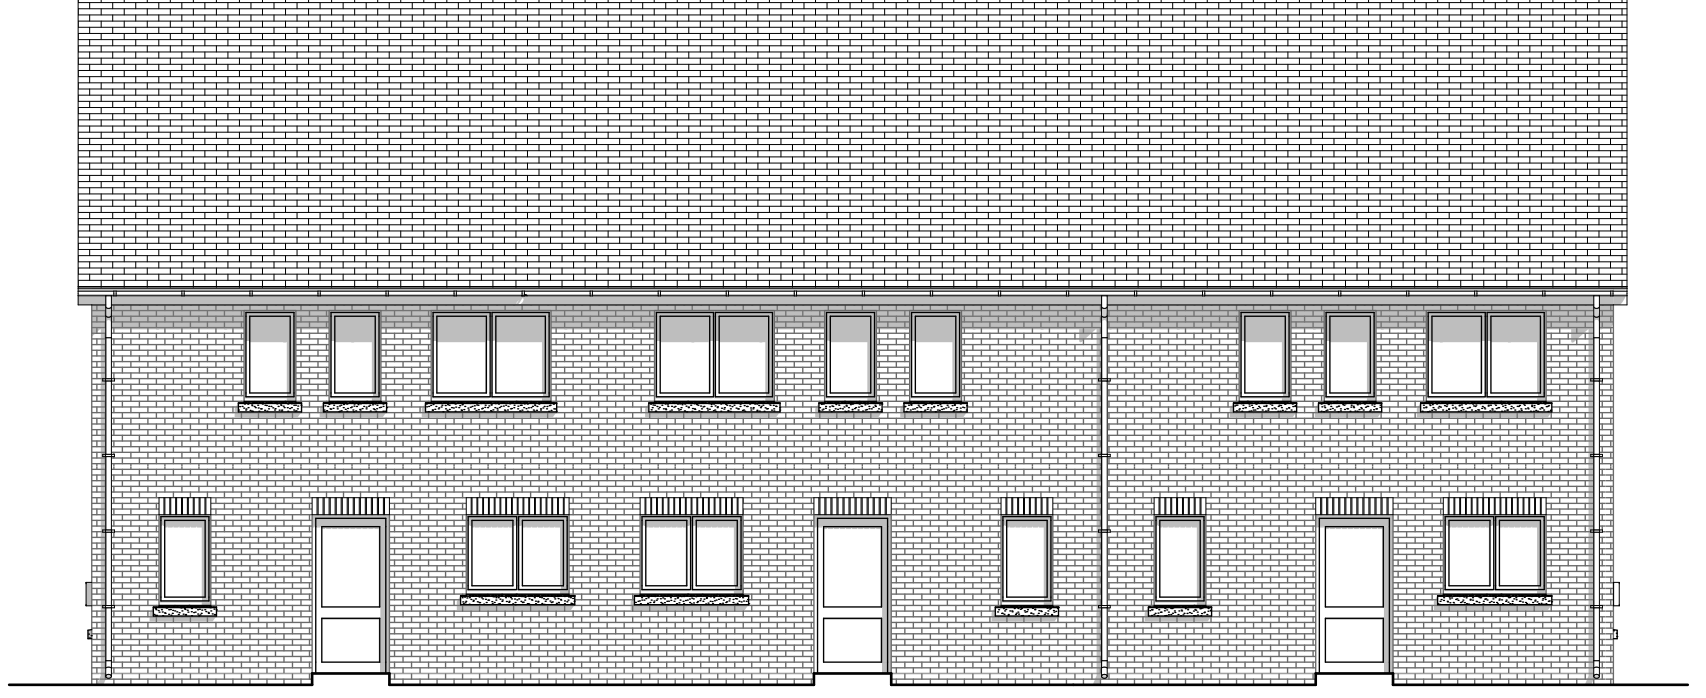

Rear Elevation

1:100

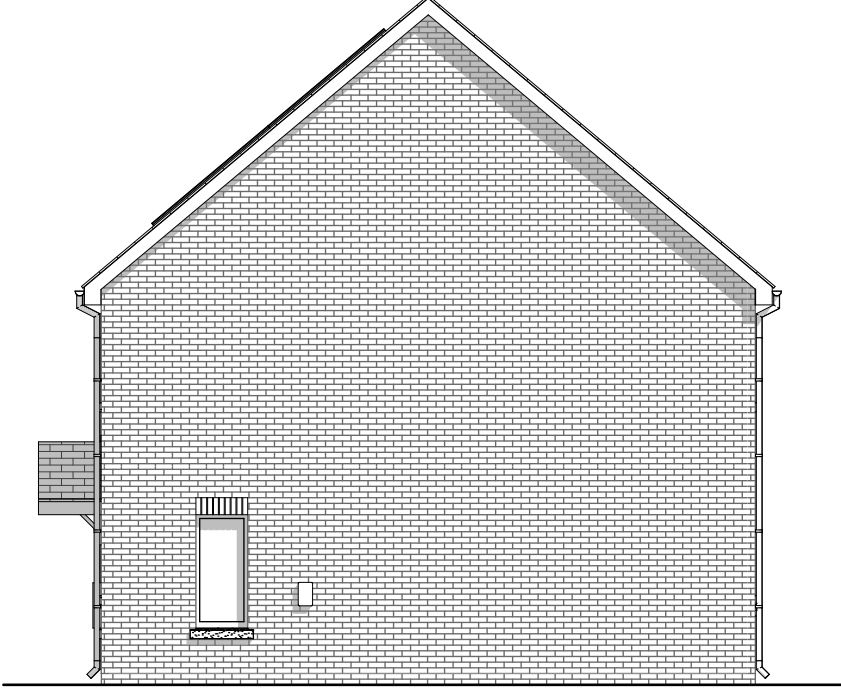

Right-Side Elevation

1:100

1:50


Floor Areas:

Total Gross Internal Ground Floor Area = 49.22m²
Total Gross Internal First Floor Area = 49.22m²

Total Gross Internal Area = 98.44m²

Storage Areas:
(Storage areas highlighted in light green colour)

[Required Storage Space = 2.5m²]
Ground Floor Storage Area = 1.44m²
First Floor Storage Area = 1.21m²
Total dwelling Storage Area = 2.65m²

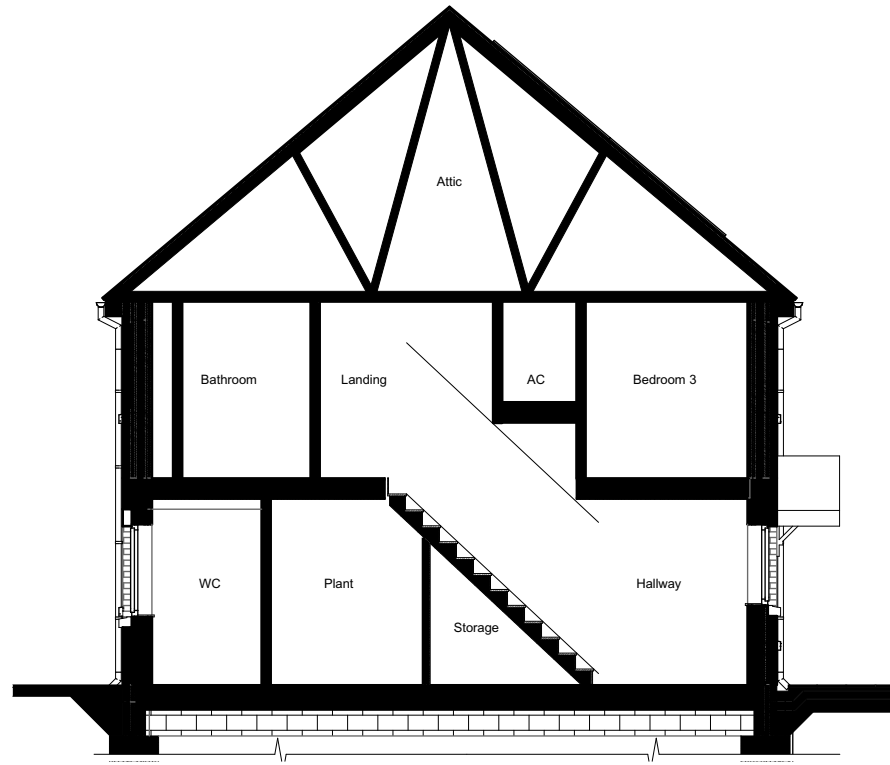

Building Section

1:100

Revision:	Date:	By:	Notes:

1. House Types based on TAYC Pattern Book Layouts unless noted otherwise.
2. See Site Plans for PV'S, ASHP, External Lighting, Electric Meters & Electric Vehicle Charging Port positions.
3. PV panel locations on roofs, subject to house type orientation. Site site plans.