


Metres

Topographical Surveys - Measured Building Surveys - 3D Laser Scanning - Check Surveys
 Machine Surveys - Deformation Surveys - Hydrographic Surveys - Levelling - Stationing -

All efforts have been made to survey all utility services within the boundary of the survey. We can not guarantee that we have been able to locate everything and further investigation will be required to establish full extents of services.

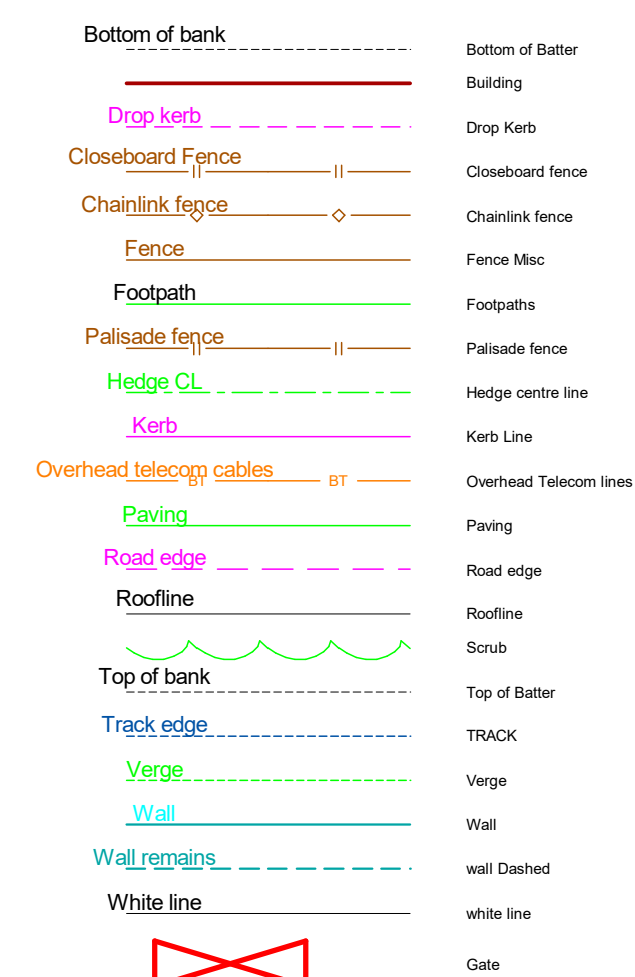

Drawing Contains OS data. 169 Crown Copyright
& database rights 2025 100019980 (12 month licence)

SURVEY STATIONS			
Name	Easting	Northing	Height
A1	324841.079	372354.348	30.889
A1A	324839.127	372352.140	31.256
A1B	324657.474	372374.167	28.360
A2	324611.669	372377.492	32.677
A2A	324627.638	372376.797	31.655
A3	324584.364	372397.530	32.750
A4	324542.930	372388.226	37.472

Notes:
This survey is to a local grid orientated to OS grid. Position is only true at one point to OS coordinates
Horizontal and vertical control established using SmartNet GPS Network and OSGB36(15) coordinate System

- Topographical Surveys
- Measured Building Surveys
- 3D Laser Scanning
- Deformation Surveys
- Floor Level Surveys

Cheshire Surveys Ltd.
Measuring the world around us

Unit 2, Barrowmore Enterprise Estate, Gt Barrow, Chester CH3 7JS
Email: info@cheshiresurveys.co.uk Tel: 01829 741859 / Mob: 077 7474 1397
Web: Cheshiresurveys.co.uk, Find Us on: Facebook Twitter & LinkedIn

Client Enfys Developments Ltd

Location	Former Flint's WMC, Flint
----------	---------------------------

Description	Topographical Survey with Area of Purchase
-------------	--

	Client	Cntrct	N4ce	Mdl	Sheet	Rev.
Drg. No.:	0703	4967	01	01	02	A
Date:	06/03/2025		Scale: 1:200		@A1	
Surveyed By: GF			Drawn By: GF			